


NOTES:

1. CONDUITS FOR GAS, WATER, ELECTRICITY AND TELECOM SERVICES TO BE LOCATED CLEAR OF PAVEMENT AND THE SUBSURFACE DRAIN.

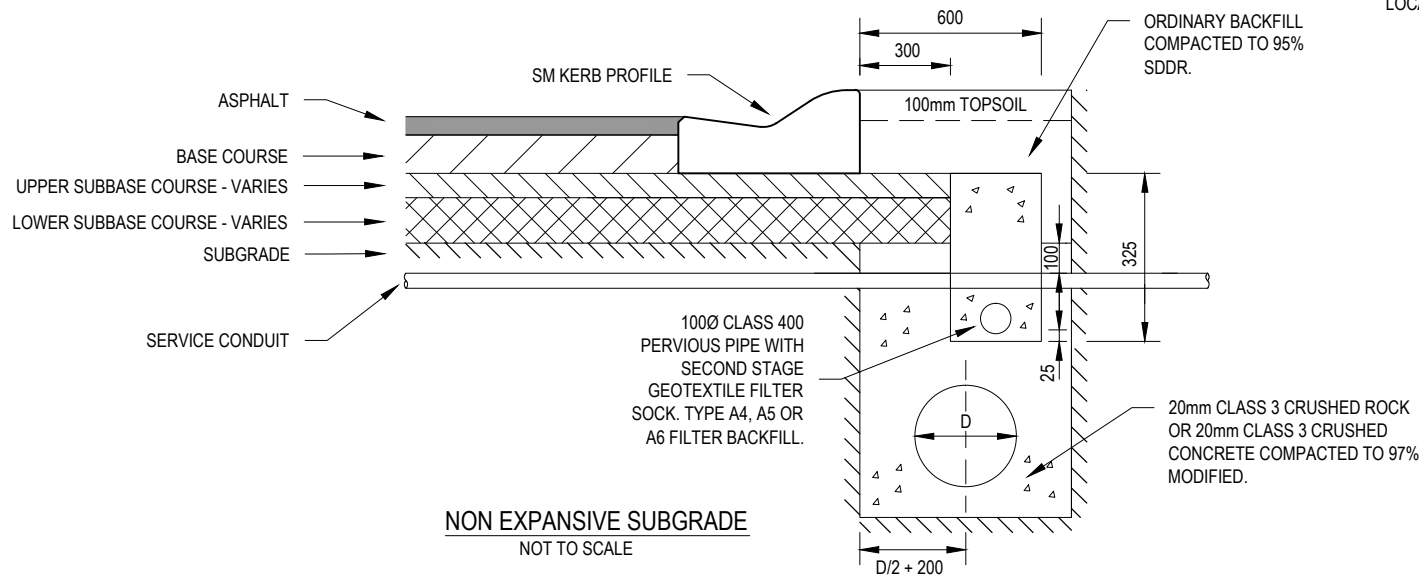

No	Revision	Note	Drawn	Checked	Approved	Date
0	FINAL ISSUE		DG	MM	-	16.11.15



STANDARD DRAWINGS FOR
SUBDIVISIONS IN GROWTH AREAS
**SUBSURFACE DRAIN
BACK OF KERB**

Revision | 0
Date | DEC 2015
EDCM 202