
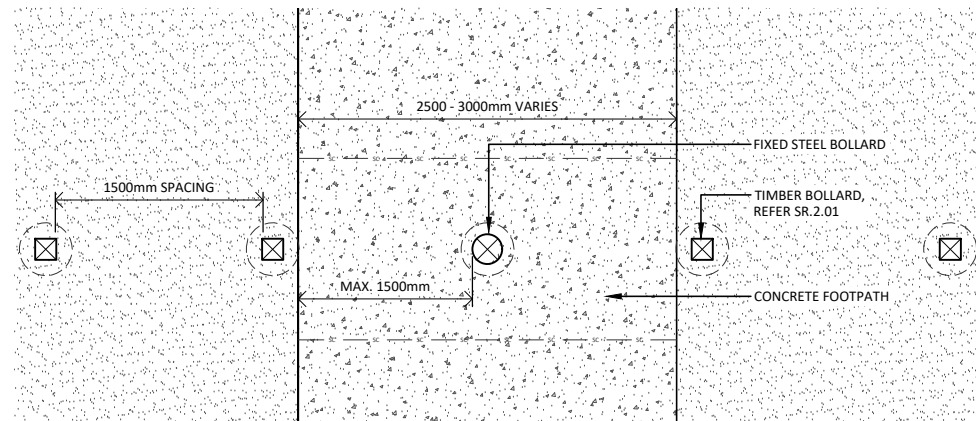


QUICK SPECIFICATION

APPLICATION OR TYPICAL LOCATION:	ALL SHARED PATH ENTRIES INTO PARKS AND RESERVES. TO BE CONFIRMED WITH COUNCIL REPRESENTATIVE
PRODUCT:	150mm DIAMETER ROUND BOLLARD
SUPPLIER:	
MATERIAL AND FINISH:	CLASS 2 WHITE AND RED REFLECTIVE TAPE STEEL PIPE, POWDER COATED GOLDEN YELLOW
FIXING / FOOTING:	INGROUND CONCRETE FOOTING, AS DETAILED
ADDITIONAL OPTIONS:	FIXED STEEL BOLLARD SUPPLIED BY LEDA SECURITY 1300mm HIGH WHEN USED IN SHARED ZONE OF DDA PARKING BAYS
AUSTRALIAN STANDARDS:	AS 1428.1 DESIGN FOR ACCESS AND MOBILITY AS 2890.6 PARKING FACILITIES OFF-STREET PARKING FOR PEOPLE WITH DISABILITIES
STANDARD DRAWING CROSS REFERENCES:	SDL.2.01 - TIMBER BOLLARD

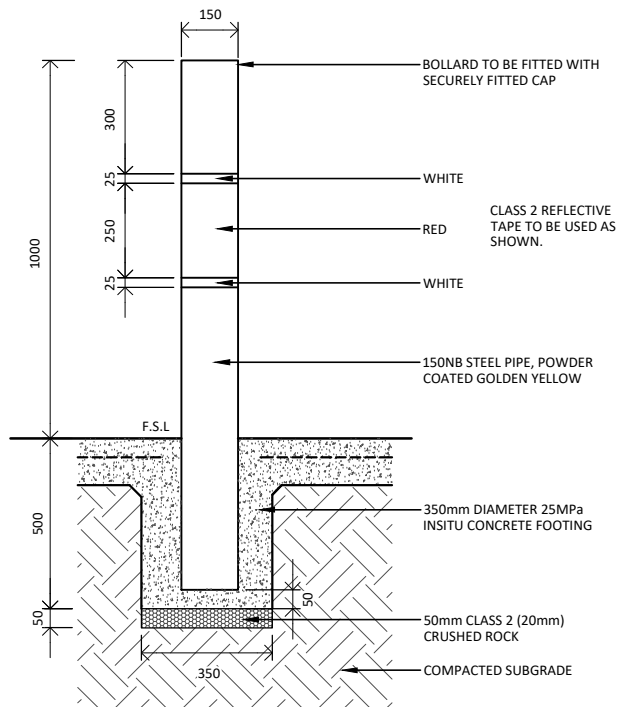

01 FIXED STEEL BOLLARD - SECTION
SCALE: 1:20 @A4

02 FIXED STEEL BOLLARD - PLAN
SCALE: 1:50 @ A4



STANDARD DETAIL
LANDSCAPE CONSTRUCTION DETAIL
FIXED STEEL BOLLARD DETAIL

DWG NO.
SDL.2.04

REVISION_A

Drawn	HK
Checked	AC, AN
Approved	JG
Date	JUNE 2023