



01 TIMBER BOLLARD - SECTION
SCALE: 1:20 @ A4

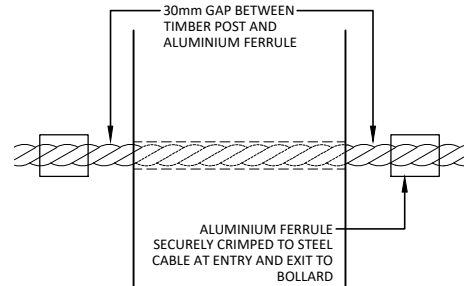


02 INTERMEDIATE BOLLARD FIXING - SECTION
SCALE: 1:5 @ A4

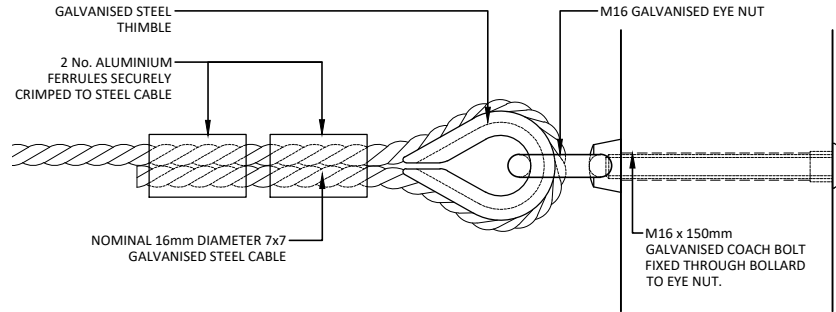

03 STEEL ROPE TERMINATION - SECTION
SCALE: 1:5 @ A4

QUICK SPECIFICATION

APPLICATION OR TYPICAL LOCATION:	PERIMETERS OF PARKS AND RESERVES. TO BE CONFIRMED WITH COUNCIL REPRESENTATIVE
PRODUCT:	140 x 140mm TIMBER BOLLARD
SUPPLIER:	CONTRACTOR TO NOMINATE
MATERIAL AND FINISH:	POST: DRESSED ALL ROUND SEASONED HARDWOOD TIMBER OR WHITE CYPRESS PINE, NATURAL DURABILITY CLASS 2 OR BETTER 2 COATS MINIMUM OF NATURAL LANOLIN OIL. CABLE: NOMINAL DIAMETER 16mm, 7 x 7 STRAND GALVANISED STEEL CABLE. ALL STEEL COMPONENTS (INCLUDING FASTENERS, FIXINGS AND CABLES) SHALL BE HOT DIP GALVANISED COLD GALVANISED PAINT SHALL BE REAPPLIED EVERY 3 YEARS OR AS REQUIRED.
FIXING / FOOTING:	INGROUND CONCRETE FOOTING, AS DETAILED
ADDITIONAL OPTIONS:	NOT APPLICABLE
AUSTRALIAN STANDARDS:	AS 1428.1 DESIGN FOR ACCESS AND MOBILITY AS 1138 THIMBLES FOR WIRE ROPE AS 3569 STEEL WIRE ROPES
STANDARD DRAWING CROSS REFERENCES:	SDL.2.01 - TIMBER BOLLARD

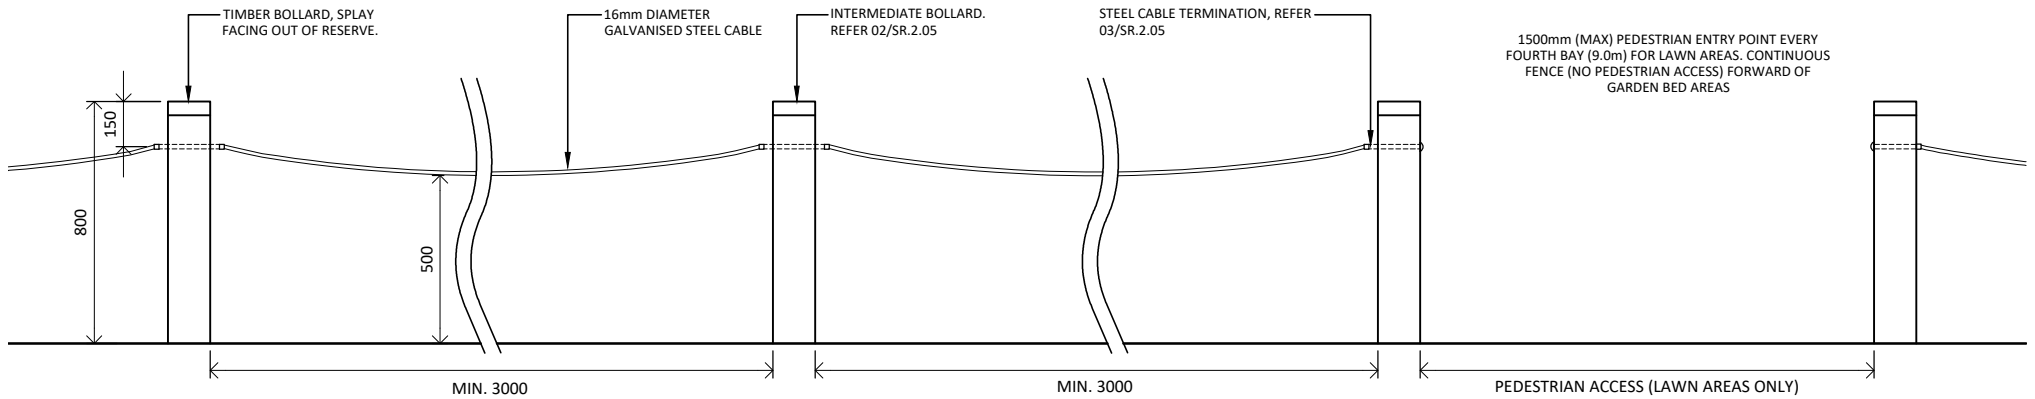

04 TIMBER POST AND CABLE FENCE - SECTION
SCALE: 1:25 @ A4

Drawn	HK
Checked	AC, AN
Approved	JG
Date	JUNE 2023



STANDARD DETAIL
LANDSCAPE CONSTRUCTION DETAIL

TIMBER POST AND CABLE FENCE DETAIL

DWG NO.
SDL.2.05

REVISION_A