




01 STEEL ROPE TERMINATION - SECTION
SCALE: NTS @A4

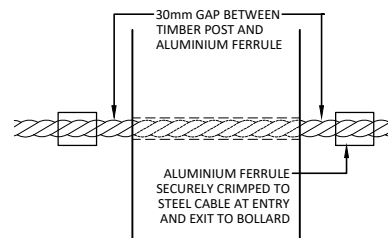


02 INTERMEDIATE BOLLARD FIXING - SECTION
SCALE: NTS @A4

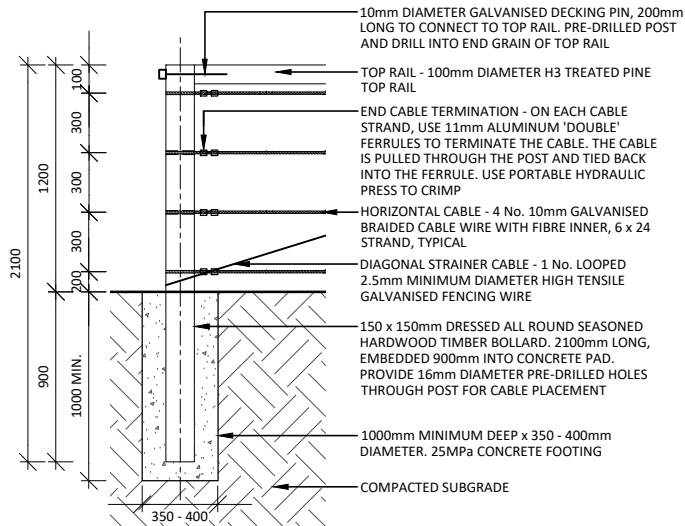

03 END POST - SECTION
SCALE: 1:25 @A4

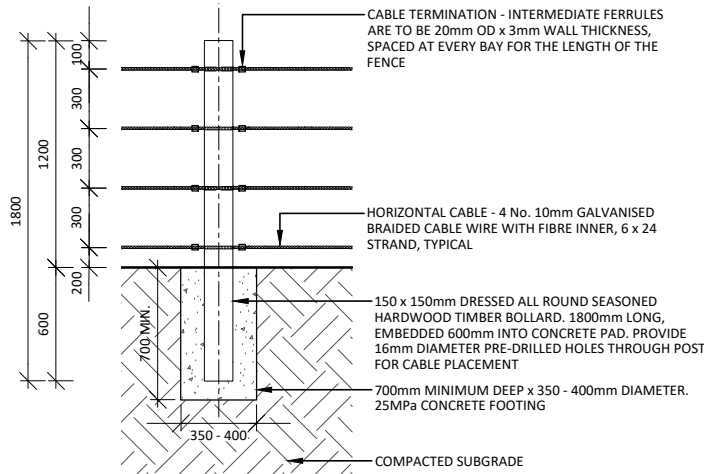

04 STANDARD POST - SECTION
SCALE: 1:25 @A4

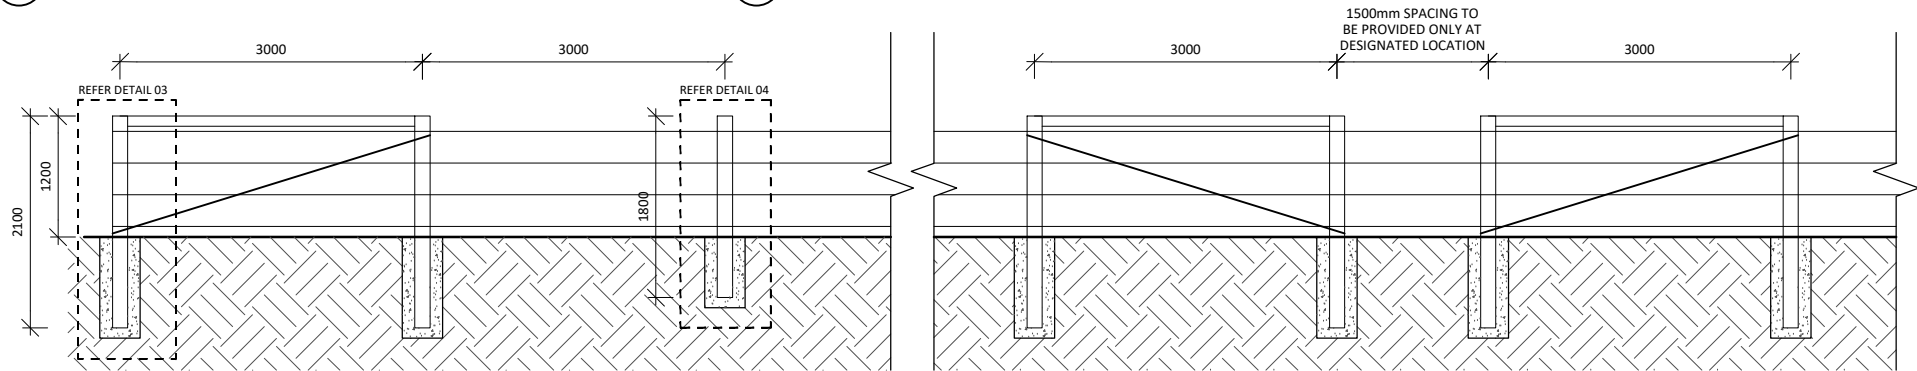

05 CONSERVATION RESERVE FENCING - SECTION
SCALE: 1:75 @A4

QUICK SPECIFICATION

APPLICATION OR TYPICAL LOCATION:	PERIMETERS OF PARKS AND RESERVES. TO BE CONFIRMED WITH COUNCIL REPRESENTATIVE
PRODUCT:	150 x 150mm TIMBER BOLLARD
SUPPLIER:	CONTRACTOR TO NOMINATE
MATERIAL AND FINISH:	DRESSED ALL ROUND SEASONED HARDWOOD TIMBER OR WHITE CYPRESS PINE, NATURAL DURABILITY CLASS 2 OR BETTER 2 COATS MINIMUM OF NATURAL LANOLIN OIL
FIXING / FOOTING:	INGROUND CONCRETE FOOTING, AS DETAILED
ADDITIONAL OPTIONS:	
AUSTRALIAN STANDARDS:	
STANDARD DRAWING CROSS REFERENCES:	SDL.2.01 - TIMBER BOLLARD



STANDARD DETAIL
LANDSCAPE CONSTRUCTION DETAIL

CONSERVATION RESERVE FENCING DETAIL

DWG NO.
SDL.2.09

REVISION_A

Drawn	HK
Checked	AC, AN
Approved	JG
Date	JUNE 2023