




01 PIN AND DOUBLE LOCK GATE HOUSING - SECTION
LOCKING GENERAL ASSEMBLY

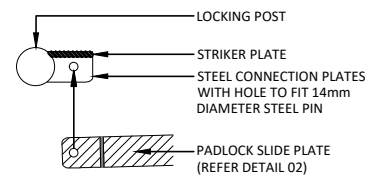


04 PIN AND DOUBLE LOCK SLIDE PLATE - PLAN
SCALE: 1:20 @A4

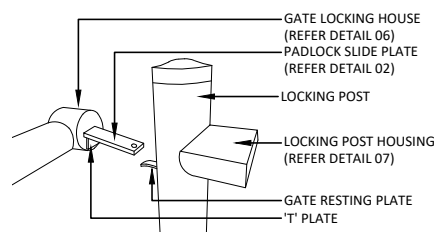

05 LOCKING POST HOUSING
FACING TOWARDS LOCKING POST


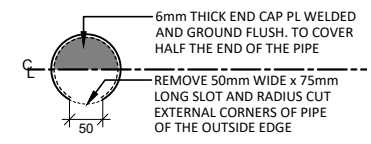


06 GATE LOCKING HOUSE
FACING AWAY FROM LOCKING POST

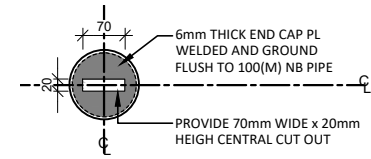


07 LOCKING POST HOUSING
FACING TOWARDS LOCKING POST


QUICK SPECIFICATION	
APPLICATION OR TYPICAL LOCATION:	TO BE CONFIRMED WITH COUNCIL REPRESENTATIVE
PRODUCT:	2400mm HIGH STEEL GATE
SUPPLIER:	CONTRACTOR TO NOMINATE
MATERIAL AND FINISH:	FRAMEWORK: DN50 (60.3 O/D) X 3.60mm WALL THICKNESS MEDIUM GRADE GALVANIZED STEEL WITH POWDER COATED GLOSS BLACK FINISH. CHAIN: HEAVY DUTY 50mm PITCH X 3.15mm CORE WIRE WITH FUSE BONDED BLACK PVC COATING. WIRE: 2.00mm CORE WIRE WITH FUSE BONDED BLACK PVC COATING LACED THROUGH EACH DIAMOND TO SECURE CHAIN MESH TO GATE FRAME. POST: 100NB DIAMETER GALVANISED POST. PIPE: 25NB, 40NB, 50NB, 65NB DIAMETER GALVANISED PIPE. RAILS: 80NB DIAMETER GALVANISED PIPE.
FIXING / FOOTING:	INGROUND CONCRETE FOOTING
ADDITIONAL OPTIONS:	NOT APPLICABLE
AUSTRALIAN STANDARDS:	
STANDARD DRAWING	
CROSS REFERENCES:	

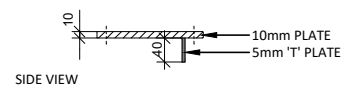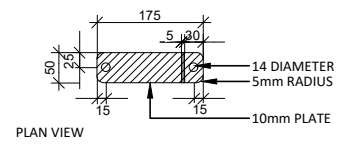

02 PADLOCK SLIDE PLATE
SCALE: 1:25 @A4

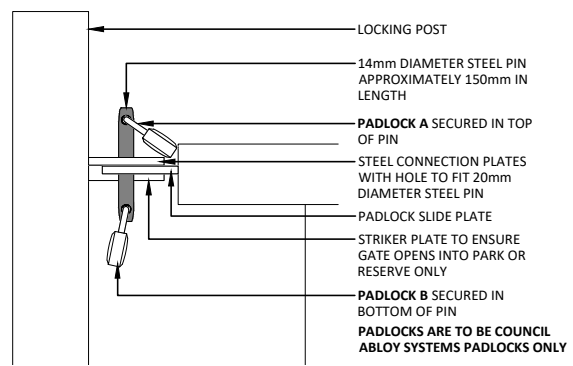

03 PIN AND DOUBLE LOCK SYSTEM - SECTION
SCALE: 1:20 @A4

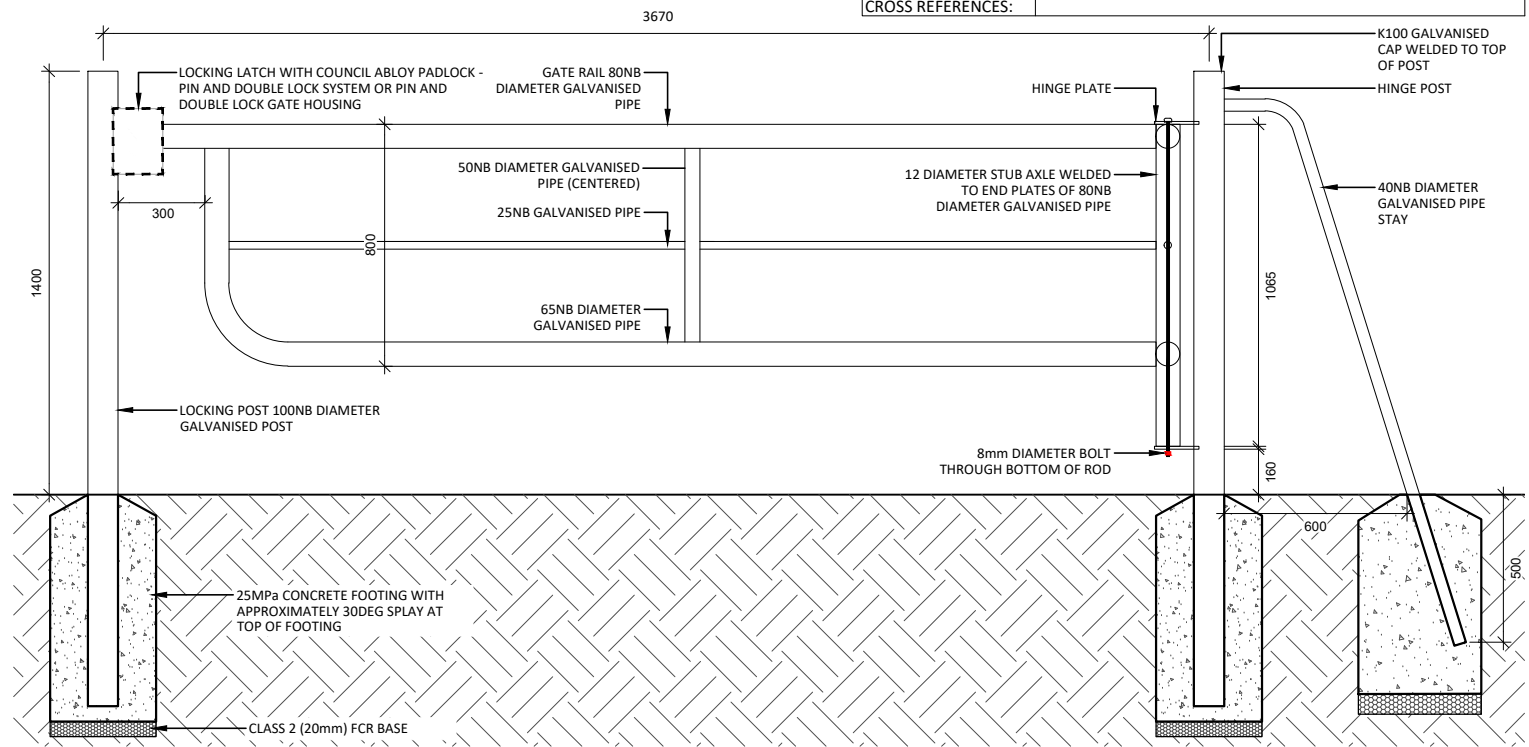

08 HEAVY DUTY MAINTENANCE ACCESS GATE - SECTION
SCALE: 1:25 @A4

NOTE: ENSURE GATE OPENS INTO PARK/RESERVE RATHER THAN ONTO ROAD

Drawn	HK
Checked	AC, AN
Approved	JG
Date	JUNE 2023



STANDARD DETAIL
LANDSCAPE CONSTRUCTION DETAIL

HEAVY DUTY MAINTENANCE ACCESS GATE DETAIL

DWG NO.
SDL.2.20

REVISION_A