
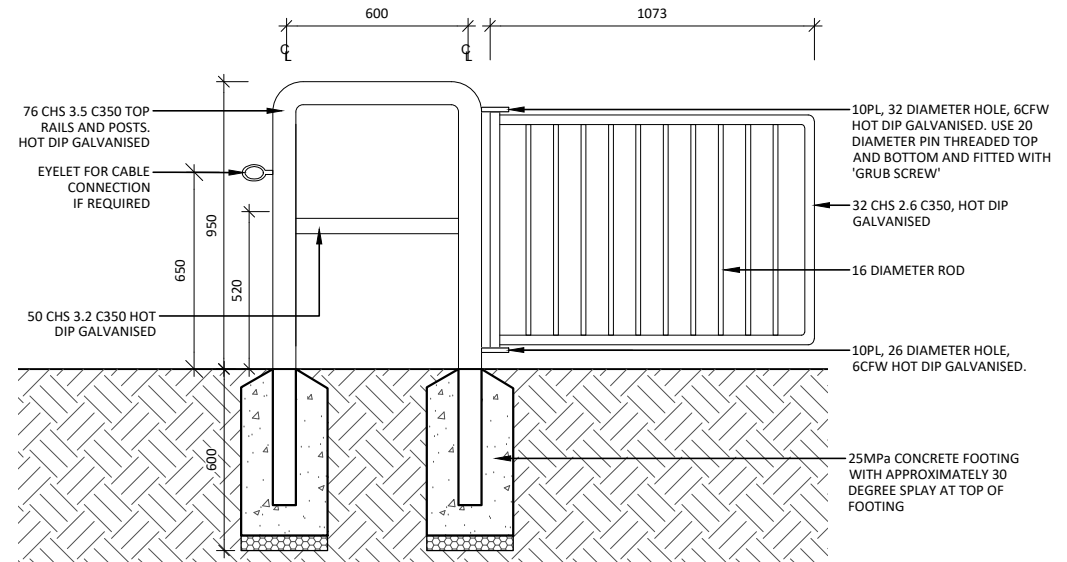


QUICK SPECIFICATION

APPLICATION OR TYPICAL LOCATION:	TO BE CONFIRMED WITH COUNCIL REPRESENTATIVE
PRODUCT:	
SUPPLIER:	CONTRACTOR TO NOMINATE
MATERIAL AND FINISH:	76 CHS 3.2 C350 HOT DIP GALVANISED 50 CHS 3.2 C350 HOT DIP GALVANISED
FIXING / FOOTING:	INGROUND CONCRETE FOOTING
ADDITIONAL OPTIONS:	NOT APPLICABLE
AUSTRALIAN STANDARDS:	
STANDARD DRAWING CROSS REFERENCES:	

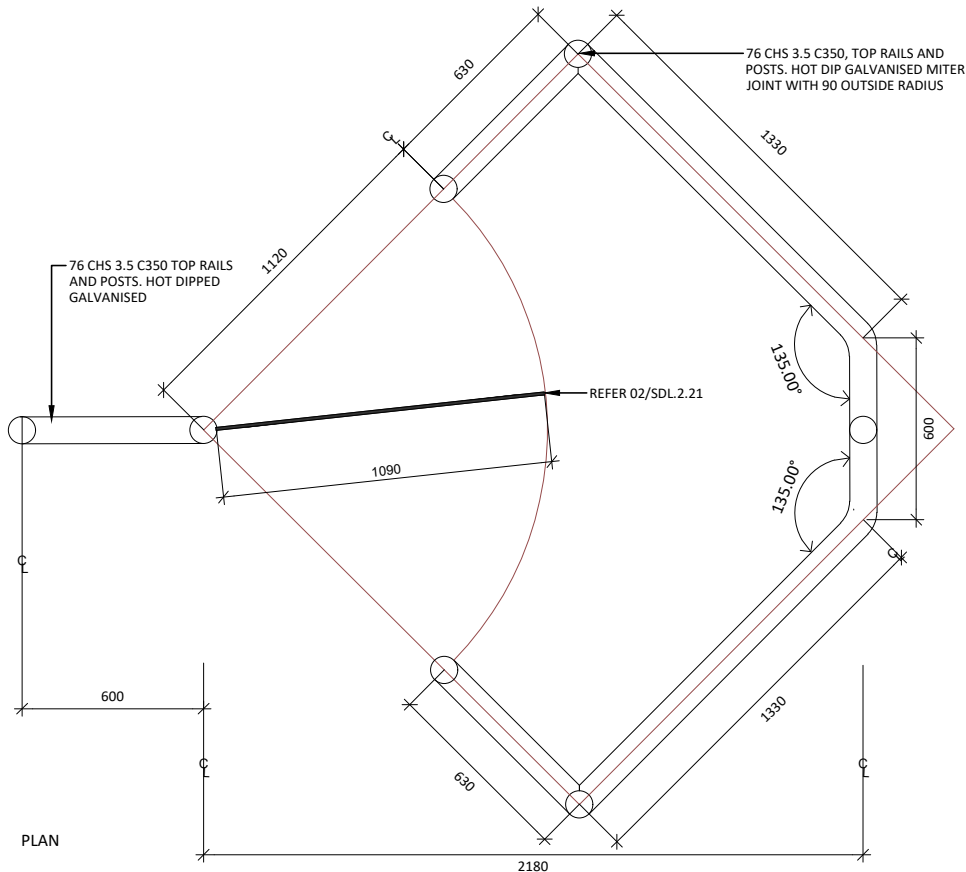

01 TRAIL BIKE EXCLUSION GATE
SCALE: 1:25 @A4

02 CONNECTION AND GATE - SECTION
SCALE: 1:25 @A4



STANDARD DETAIL
LANDSCAPE CONSTRUCTION DETAIL

TRAIL BIKE EXCLUSION GATE DETAIL

DWG NO.
SDL.2.21

REVISION_A

Drawn	HK
Checked	AC, AN
Approved	JG
Date	JUNE 2023