



QUICK SPECIFICATION


APPLICATION OR TYPICAL LOCATION:	TO BE CONFIRMED WITH COUNCIL REPRESENTATIVE
PRODUCT:	CONTRACTOR TO NOMINATE
SUPPLIER:	CONTRACTOR TO NOMINATE
MATERIAL AND FINISH:	ORGANIC SOFTFALL MULCH AS 4422 CERTIFIED EPDM RUBBER SOFTFALL
FIXING / FOOTING:	NOT APPLICABLE
ADDITIONAL OPTIONS:	NOT APPLICABLE
AUSTRALIAN STANDARDS:	AS 4422, AS 4685
STANDARD DRAWING CROSS REFERENCES:	SDL.4.03 - AG DRAINS SDL.3.01 - CONCRETE PATH SDL.5.01 - CONCRETE EDGE STRIP

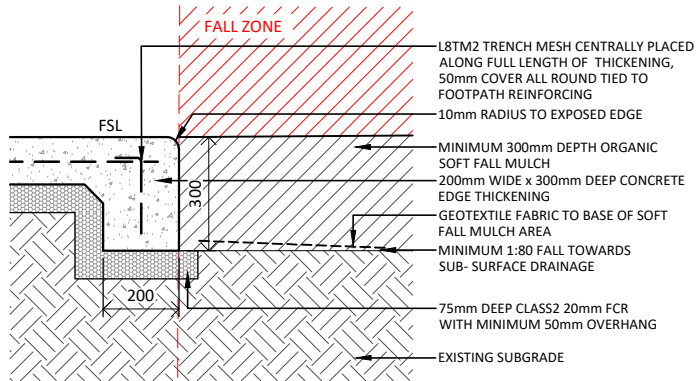


01 CONCRETE EDGE THICKENING TO SOFTFALL MULCH - SECTION
SCALE: 1:20 @ A4

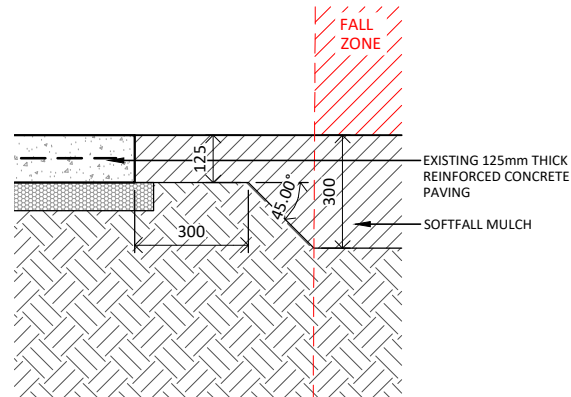

02 EXISTING PATH AND SOFTFALL MULCH - SECTION
SCALE: 1:20 @ A4

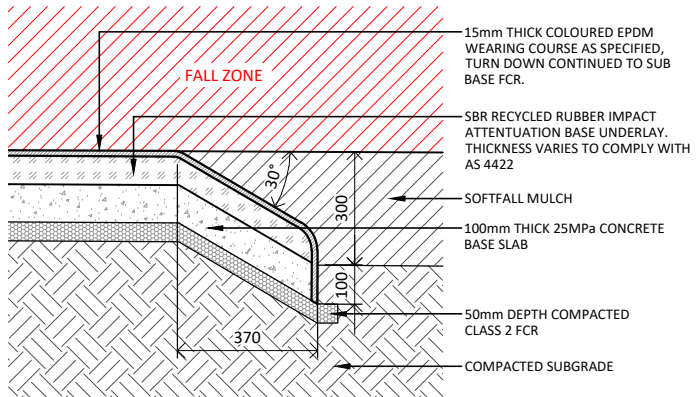

03 WETPOUR SOFTFALL RUBBER - SECTION
SCALE: 1:20 @ A4

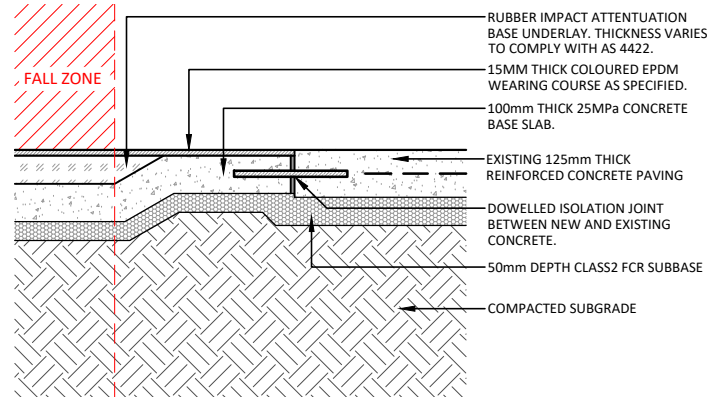

04 WETPOUR SOFTFALL RUBBER TO EXISTING CONCRETE - SECTION
SCALE: 1:20 @ A4

Drawn	HK
Checked	AC, AN
Approved	JG
Date	JUNE 2023



STANDARD DETAIL
LANDSCAPE CONSTRUCTION DETAIL
PLAYGROUND SURFACE DETAIL

DWG NO.
SDL.3.02

REVISION_A