


QUICK SPECIFICATION	
APPLICATION OR TYPICAL LOCATION:	FOOTPATHS IN PARKS AND PUBLIC SPACE, AS DIRECTED BY THE COUNCIL REPRESENTATIVE.
PRODUCT:	CONTRACTOR TO NOMINATE
SUPPLIER:	CONTRACTOR TO NOMINATE
MATERIAL AND FINISH:	- GRANITIC GRAVEL OF CLAY FINES AND SAND PARTICLES TO 5mm DIAMETER - 150 x 32mm DRIED TREATED PINE - 300 x 75 x 25mm DRIED TREATED PINE
FIXING / FOOTING:	NOT APPLICABLE
ADDITIONAL OPTIONS:	NOT APPLICABLE
AUSTRALIAN STANDARDS:	
STANDARD DRAWING CROSS REFERENCES:	

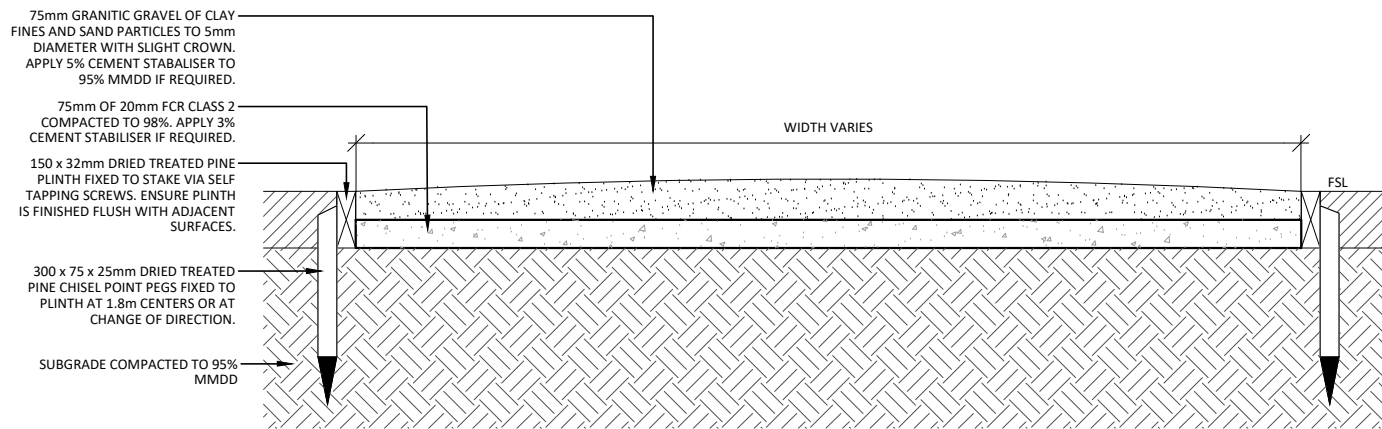

01 GRANITIC SAND PATH - SECTION  
SCALE: 1:20 @ A4

Drawn	HK
Checked	AC, AN
Approved	JG
Date	JUNE 2023



STANDARD DETAIL  
LANDSCAPE CONSTRUCTION DETAIL  
**GRANITIC SAND PATH DETAIL**

DWG NO.  
**SDL.3.03**  
REVISION\_A