


QUICK SPECIFICATION	
APPLICATION OR TYPICAL LOCATION:	SUBSOIL DRAINAGE IN PARKS AND PLAYGROUNDS, AS DIRECTED BY THE COUNCIL REPRESENTATIVE.
PRODUCT:	CONTRACTOR TO NOMINATE
SUPPLIER:	CONTRACTOR TO NOMINATE
MATERIAL AND FINISH:	300mm WIDE DEPRESSION WITH 50mm LIP CONCRETE SPOON DRAIN
FIXING / FOOTING:	NOT APPLICABLE
ADDITIONAL OPTIONS:	NOT APPLICABLE
AUSTRALIAN STANDARDS:	
STANDARD DRAWING CROSS REFERENCES:	SDL.3.01 - CONCRETE PATH

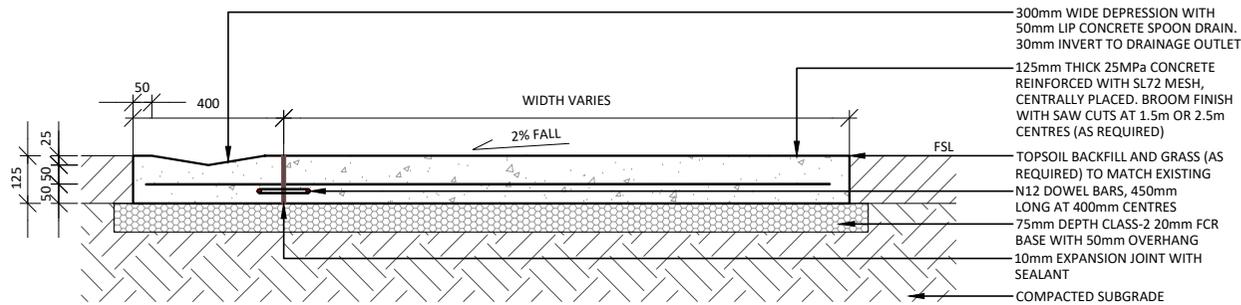

01 CONCRETE PATH AND SPOON DRAIN - SECTION
SCALE: 1:20 @ A4

Drawn	HK
Checked	AC, AN
Approved	JG
Date	JUNE 2023



STANDARD DETAIL
LANDSCAPE CONSTRUCTION DETAIL

CONCRETE SPOON DRAIN DETAIL

DWG NO.
SDL.4.01

REVISION_A