



QUICK SPECIFICATION

APPLICATION OR TYPICAL LOCATION:	TO BE CONFIRMED WITH COUNCIL REPRESENTATIVE
PRODUCT:	CONTRACTOR TO NOMINATE
SUPPLIER:	CONTRACTOR TO NOMINATE
MATERIAL AND FINISH:	600 x 600mm DRAINAGE PIT WITH GALVANISED CLASS A STEEL GRATE
FIXING / FOOTING:	NOT APPLICABLE
ADDITIONAL OPTIONS:	HEEL GUARD IF LOCATED IN PATH OF TRAVEL
AUSTRALIAN STANDARDS:	
STANDARD DRAWING CROSS REFERENCES:	SDL.3.01 - CONCRETE PATH

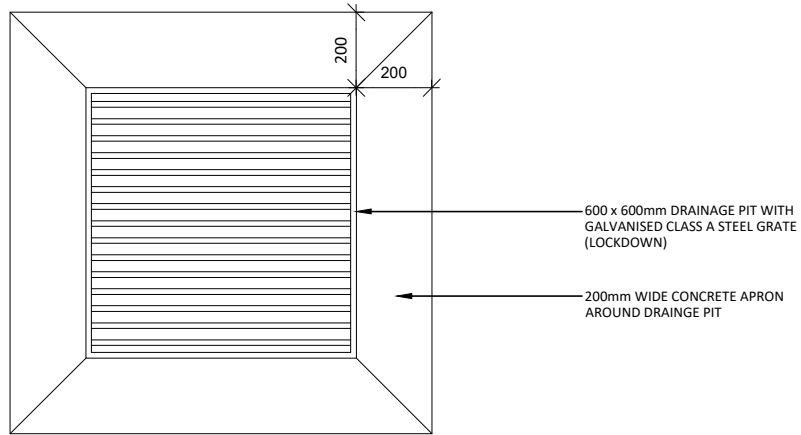

PLAN

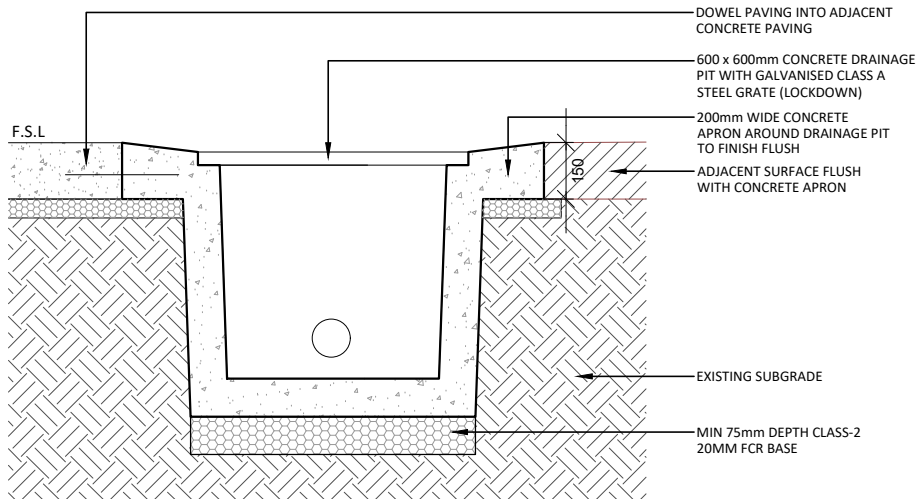

SECTION

01 CONCRETE GRATED PIT
SCALE: 1:20 @ A4



STANDARD DETAIL
LANDSCAPE CONSTRUCTION DETAIL

CONCRETE GRATED PIT DETAIL

DWG NO.
SDL.4.02

REVISION_A

Drawn	HK
Checked	AC, AN
Approved	JG
Date	JUNE 2023