


QUICK SPECIFICATION

APPLICATION OR TYPICAL LOCATION:	GARDEN BED AND PLAYGROUND EDGING IN PARKS AND PUBLIC SPACE, AS DIRECTED BY THE COUNCIL REPRESENTATIVE.
PRODUCT:	150 x 300mm 25MPa INSITU CONCRETE
SUPPLIER:	NOT APPLICABLE
MATERIAL AND FINISH:	OFF-FORM CLASS 2 FOR SIDE FACES, UNFORMED FACES TO BE FLOAT FINISH. 10mm RADIUS TO ALL EXPOSED EDGES L8TM3 TRENCH MESH EXPANSION JOINTS AT TYPICALLY 10m INTERVALS AND ABUTTING FIXED HARD SURFACES OR STRUCTURES SAW CUT JOINTS AT TYPICALLY 2.5m INTERVALS OR AS PER LANDSCAPE DESIGN DRAWINGS
FIXING / FOOTING:	NOT APPLICABLE
ADDITIONAL OPTIONS:	NOT APPLICABLE
AUSTRALIAN STANDARDS:	AS 3610.1 FORMWORK FOR CONCRETE AS 3600 CONCRETE STRUCTURES AS 2870 RESIDENTIAL SLABS AND FOOTINGS
STANDARD DRAWING CROSS REFERENCES:	

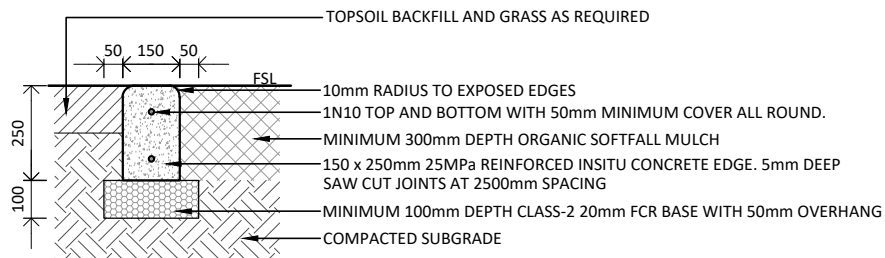

01 CONCRETE EDGE
SCALE: 1:20 @ A4

Drawn	HK
Checked	AC, AN
Approved	JG
Date	JUNE 2023



STANDARD DETAIL
LANDSCAPE CONSTRUCTION DETAIL
CONCRETE EDGE DETAIL

DWG NO.
SDL.5.01

REVISION_A