


QUICK SPECIFICATION	
APPLICATION OR TYPICAL LOCATION:	GARDEN BED EDGING IN PARKS AND PUBLIC SPACES. TO BE CONFIRMED WITH COUNCIL REPRESENTATIVE
PRODUCT:	NOT APPLICABLE
SUPPLIER:	CONTRACTOR TO NOMINATE
MATERIAL AND FINISH:	NOT APPLICABLE
FIXING / FOOTING:	NOT APPLICABLE
ADDITIONAL OPTIONS:	NOT APPLICABLE
AUSTRALIAN STANDARDS:	NOT APPLICABLE
STANDARD DRAWING CROSS REFERENCES:	

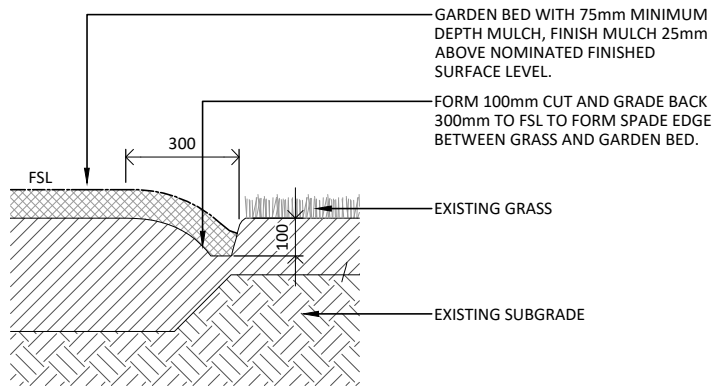

01 SPADE EDGE - SECTION
SCALE: 1:20 @ A4

Drawn	HK
Checked	AC, AN
Approved	JG
Date	JUNE 2023



STANDARD DETAIL
LANDSCAPE CONSTRUCTION DETAIL
SPADE EDGE DETAIL

DWG NO.
SDL.5.03

REVISION_A