



QUICK SPECIFICATION

APPLICATION OR TYPICAL LOCATION:	GARDEN BED EDGING IN PARKS AND PUBLIC SPACES. TO BE CONFIRMED WITH COUNCIL REPRESENTATIVE
PRODUCT:	STEEL EDGING
SUPPLIER:	CONTRACTOR TO NOMINATE
MATERIAL AND FINISH:	1.6mm GAUGE WITH 5.5mm TOP LIP WIDTH, 150mm HEIGHT
FIXING / FOOTING:	NOT APPLICABLE
ADDITIONAL OPTIONS:	NOT APPLICABLE
AUSTRALIAN STANDARDS:	NOT APPLICABLE
STANDARD DRAWING CROSS REFERENCES:	SDL.6.02 - SHRUB AND TUBESTOCK PLANTING

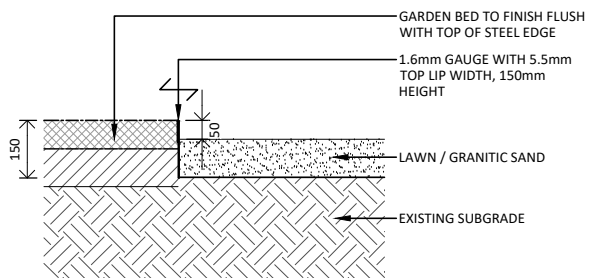

01 STEEL EDGE - SECTION
SCALE: 1:20 @ A4

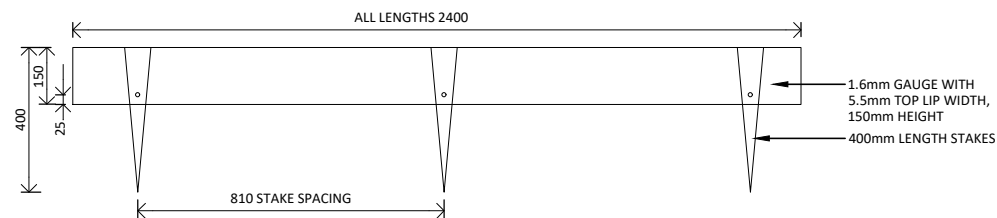

02 TAPERED STAKE - SECTION
SCALE: 1:20 @ A4

Drawn	HK
Checked	AC, AN
Approved	JG
Date	JUNE 2023



STANDARD DETAIL
LANDSCAPE CONSTRUCTION DETAIL
STEEL EDGE DETAIL

DWG NO.
SDL.5.04

REVISION_A