
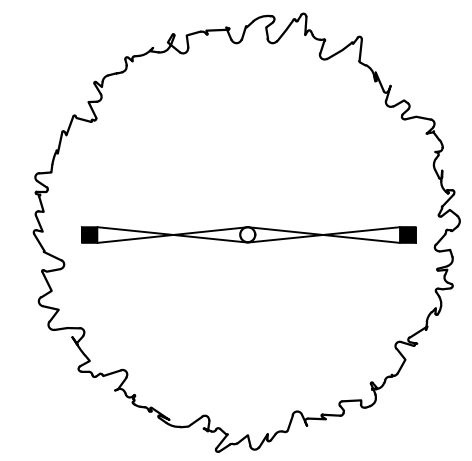


## QUICK SPECIFICATION

APPLICATION OR TYPICAL LOCATION:	TO BE CONFIRMED WITH COUNCIL REPRESENTATIVE
PRODUCT:	AS SPECIFIED BY LANDSCAPE ARCHITECT OR COUNCIL REPRESENTATIVE
SUPPLIER:	CONTRACTOR TO NOMINATE
MATERIAL AND FINISH:	AS SPECIFIED BY LANDSCAPE ARCHITECT OR COUNCIL REPRESENTATIVE
FIXING / FOOTING:	NOT APPLICABLE
ADDITIONAL OPTIONS:	NOT APPLICABLE
AUSTRALIAN STANDARDS:	AS 2303
STANDARD DRAWING CROSS REFERENCES:	

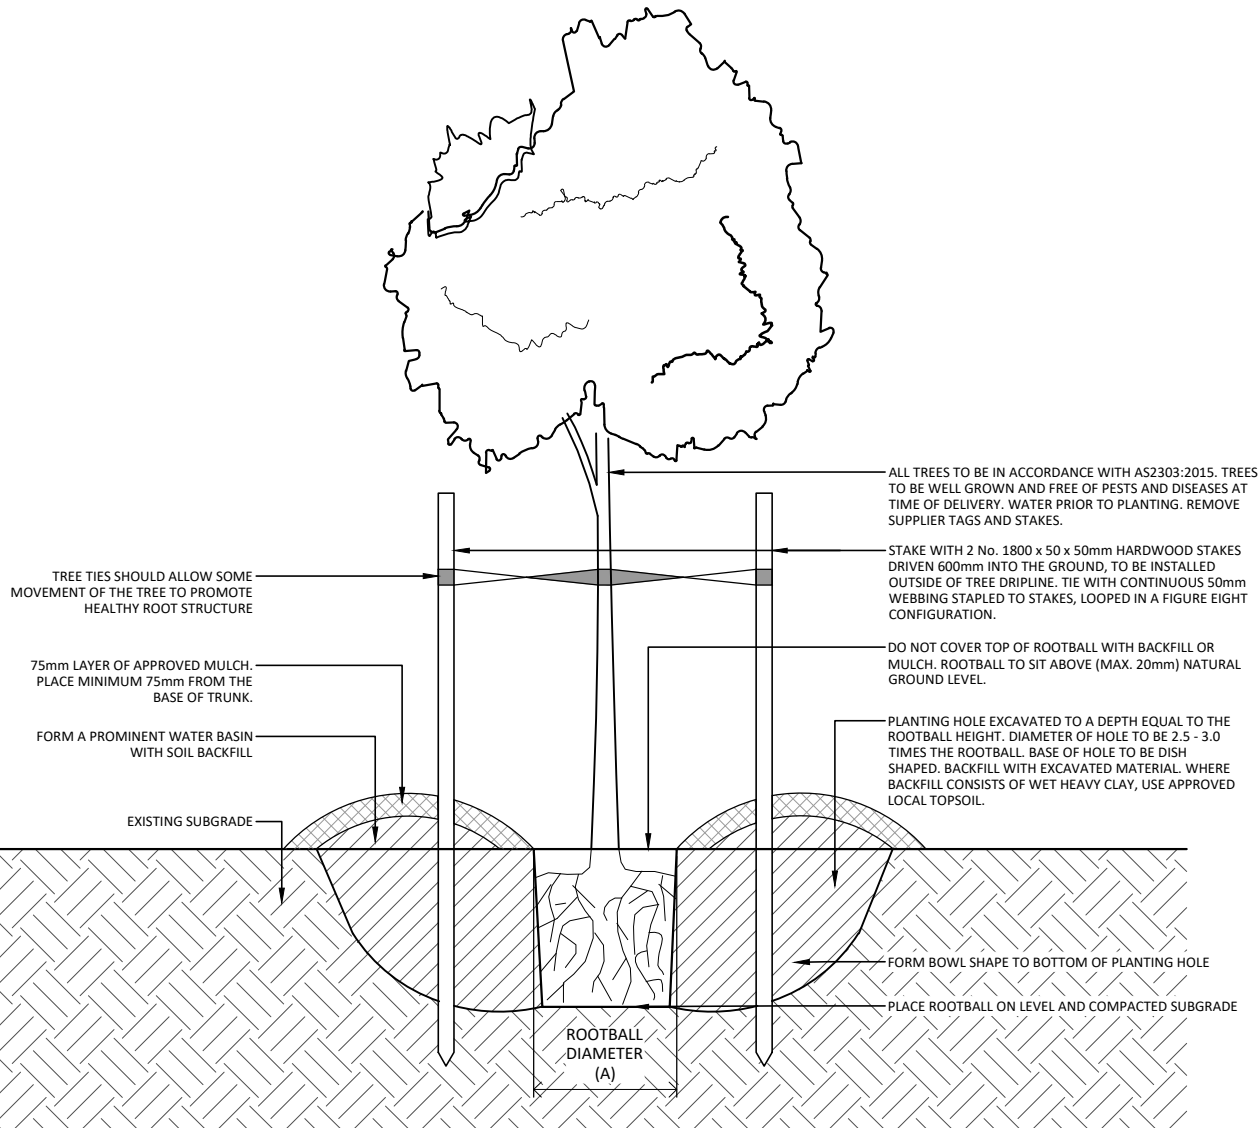

01 ADVANCED TREE PLANTING - SECTION  
SCALE: 1:25 @ A4

02 ADVANCED TREE PLANTING - PLAN  
SCALE: 1:25 @ A4

Drawn	HK
Checked	AC, AN
Approved	JG
Date	JUNE 2023



STANDARD DETAIL  
LANDSCAPE CONSTRUCTION DETAIL  
**ADVANCED TREE PLANTING DETAIL**

DWG NO.	<b>SDL.6.01</b>
REVISION_A	