



QUICK SPECIFICATION


APPLICATION OR TYPICAL LOCATION:	GARDEN BEDS IN PARKS AND PUBLIC SPACES. TO BE CONFIRMED WITH COUNCIL REPRESENTATIVE
PRODUCT:	SUREGRO 45CM BLACK MESH TREEGUARD OR SIMILAR APPROVED
SUPPLIER:	CONTRACTOR TO NOMINATE
MATERIAL AND FINISH:	25 x 750mm HARDWOOD STAKES UV STABLE HEAVY DUTY BLACK MESH TREEGUARD
FIXING / FOOTING:	NOT APPLICABLE
ADDITIONAL OPTIONS:	NOT APPLICABLE
AUSTRALIAN STANDARDS:	NOT APPLICABLE
STANDARD DRAWING CROSS REFERENCES:	

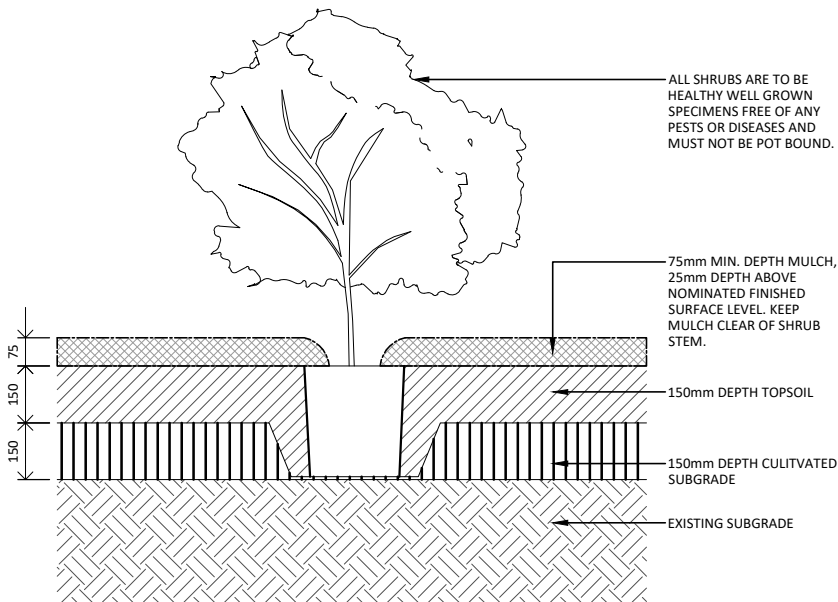


01 SHRUB PLANTING - SECTION
SCALE: 1:20 @ A4

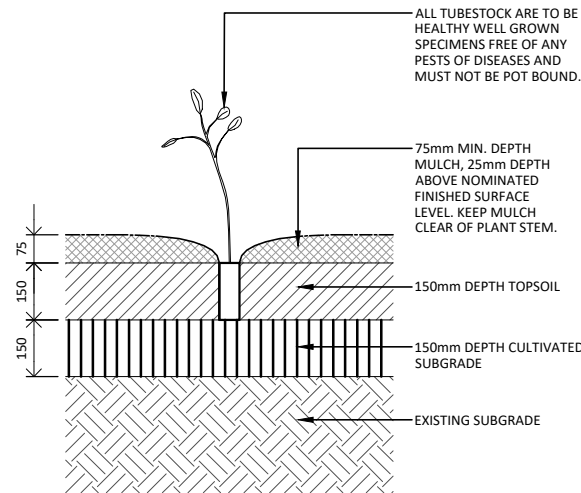

02 TUBESTOCK PLANTING - SECTION
SCALE: 1:20 @ A4

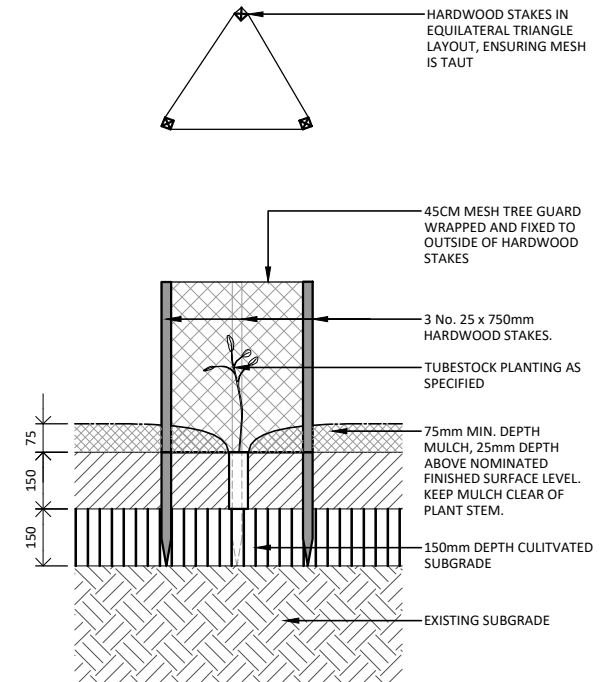

03 TUBESTOCK PLANTING WITH GUARD - SECTION
SCALE: 1:20 @ A4

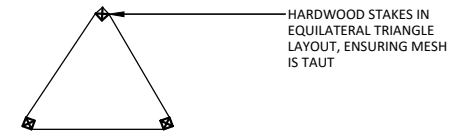

STANDARD DETAIL
LANDSCAPE CONSTRUCTION DETAIL

SHRUB AND TUBESTOCK PLANTING DETAIL

DWG NO.
SDL.6.02

REVISION_A

Drawn	HK
Checked	AC, AN
Approved	JG
Date	JUNE 2023