


TREE GRATE. INSTALLED TO MANUFACTURERS SPECIFICATION

STRUCTURAL SOIL TO BE CONFIRMED BY STRUCTURAL ENGINEER PRIOR TO CONSTRUCTION

QUICK SPECIFICATION

APPLICATION OR TYPICAL LOCATION:	
PRODUCT:	STAINLESS STEEL TREE GRATE
SUPPLIER:	
MATERIAL AND FINISH:	STRUCTURAL SOIL TREE GRATE: STAINLESS STEEL 100mm AG DRAIN
FIXING / FOOTING:	NOT APPLICABLE
ADDITIONAL OPTIONS:	NOT APPLICABLE
AUSTRALIAN STANDARDS:	NOT APPLICABLE
STANDARD DRAWING	SDL.3.01 - CONCRETE PATH
CROSS REFERENCES:	SDL.4.03 - AG DRAINS

01 STRUCTURAL SOIL TREE PIT - PLAN
SCALE: 1:40 @A4

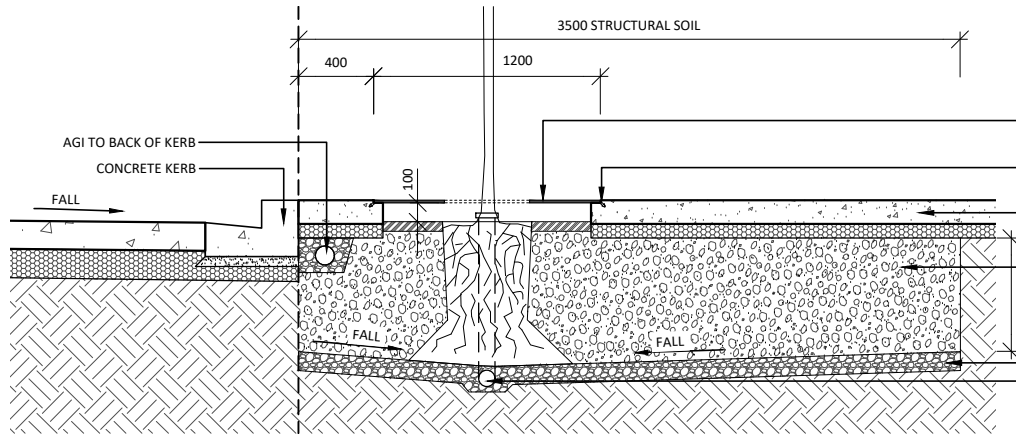

TREE GRATE. INSTALLED TO MANUFACTURERS SPECIFICATION

STEEL ANGLE AND NELSON STUD. REFER TO MANUFACTURERS SPECIFICATION

CONCRETE PATH. REFER TO SDL.3.01

STRUCTURAL SOIL TO BE CONFIRMED BY STRUCTURAL ENGINEER PRIOR TO CONSTRUCTION

100mm CRUSHED ROACK DRAINAGE LAYER TO FALLS
100mm AG DRAIN TO BE EXTENDED TO SURFACE TO ACT AS AN INSPECTION. CONNECT TO STORMWATER SYSTEM.

02 STRUCTURAL SOIL TREE PIT - SECTION
SCALE: 1:40 @A4

Drawn	HK
Checked	AC, AN
Approved	JG
Date	JUNE 2023



STANDARD DETAIL
LANDSCAPE CONSTRUCTION DETAIL

STRUCTURAL SOIL TREE PIT DETAIL

DWG NO.
SDL.6.04

REVISION_A