


PLAN

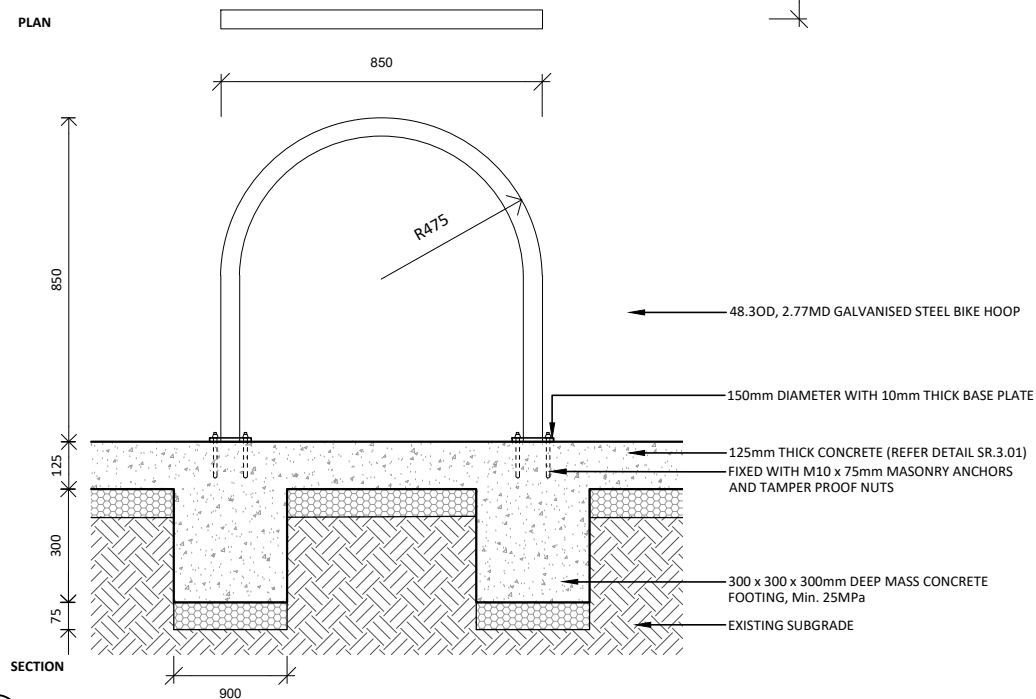

SECTION

01 BICYCLE RAIL
SCALE: 1:20 @ A4

QUICK SPECIFICATION

APPLICATION OR TYPICAL LOCATION:	PARKS AND PUBLIC SPACES
PRODUCT:	48.30D, 2.77MD GALVANISED STEEL BIKE HOOP
SUPPLIER:	CONTRACTOR TO NOMINATE
MATERIAL AND FINISH:	STAINLESS STEEL FINISH BICYCLE RAIL MINIMUM 12mm HOT DIPPED GALVANISED DYNABOLTS WITH SHEAR NUTS
FIXING / FOOTING:	BOLT DOWN FIXING, INGROUND CONCRETE FOOTING
ADDITIONAL OPTIONS:	OR SIMILAR APPROVED
AUSTRALIAN STANDARDS:	AS 2890.3 BICYCLE PARKING
STANDARD DRAWING CROSS REFERENCES:	SDL.3.01 - CONCRETE PATH



STANDARD DETAIL
LANDSCAPE CONSTRUCTION DETAIL

BICYCLE RAIL DETAIL

DWG NO.

SDL.7.01

REVISION_A

Drawn	HK
Checked	AC, AN
Approved	JG
Date	JUNE 2023