



QUICK SPECIFICATION


APPLICATION OR TYPICAL LOCATION:	SPORTING OVALS WITH CRICKET FACILITIES
PRODUCT:	NOT APPLICABLE
SUPPLIER:	NOT APPLICABLE
MATERIAL AND FINISH:	STANDARD GREY CONCRETE WITH BASALT AGGREGATE, SMOOTH TROWEL OR HELICOPTER FINISH. SYNTHETIC TURF TO BE 19mm SHORT PILE.
FIXING / FOOTING:	SYNTHETIC TURF TO BE FIXED TO MANUFACTURER'S SPECIFICATION
ADDITIONAL OPTIONS:	NOT APPLICABLE
AUSTRALIAN STANDARDS:	
STANDARD DRAWING CROSS REFERENCES:	

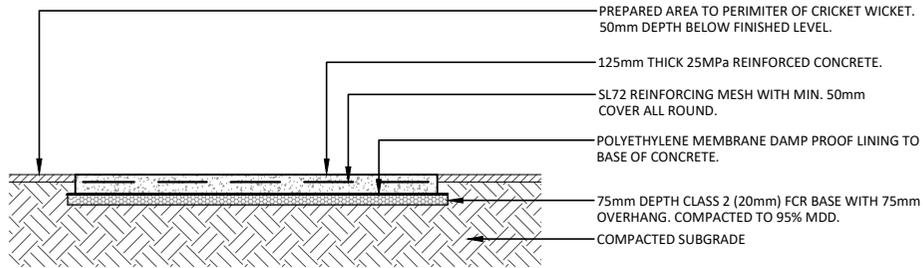


01 CONCRETE WICKET - SECTION
SCALE: 1:50 @ A4

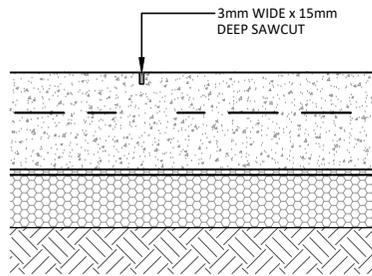

02 SAWCUT - SECTION
SCALE: 1:10 @ A4

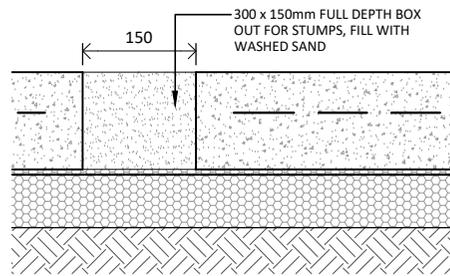

03 BOX OUT - SECTION
SCALE: 1:10 @ A4

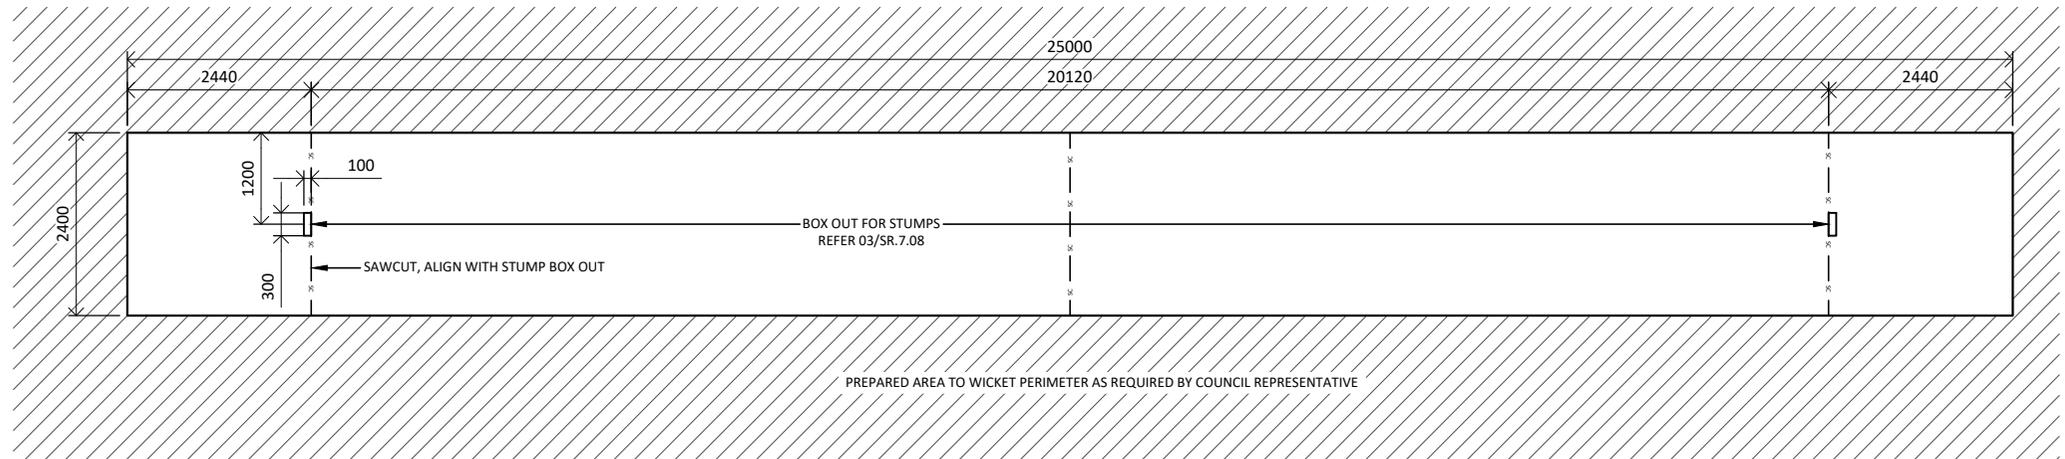

04 CRICKET WICKET - PLAN
SCALE: 1:100 @ A4

Drawn	HK
Checked	AC, AN
Approved	JG
Date	JUNE 2023



STANDARD DETAIL
LANDSCAPE CONSTRUCTION DETAIL
CRICKET WICKET DETAIL

DWG NO.
SDL.7.08

REVISION_A