



QUICK SPECIFICATION


APPLICATION OR TYPICAL LOCATION:	
PRODUCT:	DRY STONE WALL
SUPPLIER:	CONTRACTOR TO NOMINATE - 'ALL STONEMWORK SHALL BE UNDERTAKEN BY A SUITABLY QUALIFIED AND EXPERIENCED STONE MASON OR LANDSCAPE CONTRACTOR.'
	WALLS MUST NOT CONTAIN MORTAR JOINTS UNLESS AGREED AND TO THE SATISFACTION OF COUNCIL.
MATERIAL AND FINISH:	STONES
FIXING / FOOTING:	PROVIDE 100mm CONCRETE BASE AND 50mm THICK COMPACTED CRUSHED ROCK BASE BELOW. SET ROCK DOWN TO CRUSHED ROCK BASE
ADDITIONAL OPTIONS:	NOT APPLICABLE
AUSTRALIAN STANDARDS:	NOT APPLICABLE
STANDARD DRAWING CROSS REFERENCES:	

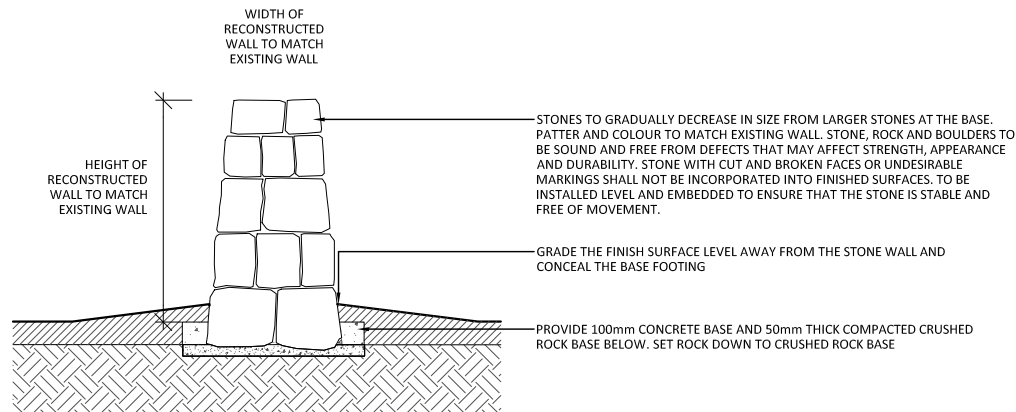

01 RECONSTRUCTED STONE WALL - SECTION
SCALE: 1:100 @A4

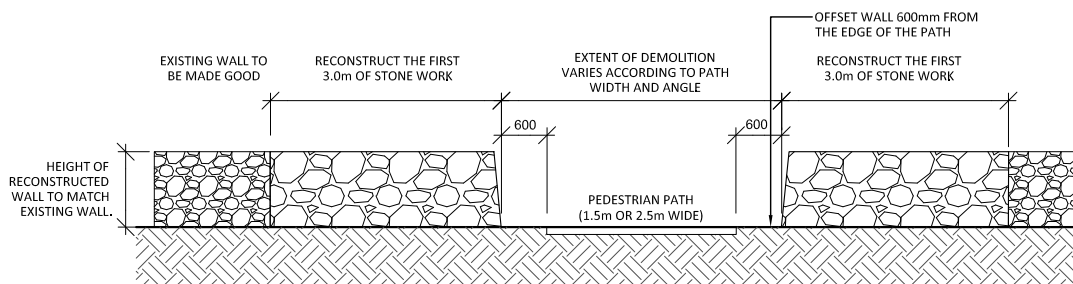

02 RECONSTRUCTED STONE WALL - SECTION
SCALE: 1:100 @A4

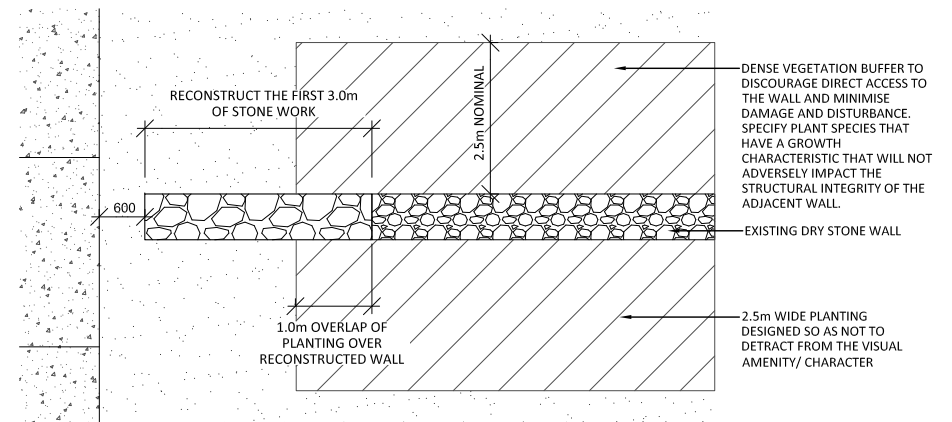

03 RECONSTRUCTED STONE WALL - PLAN
SCALE: 1:100 @A4



STANDARD DETAIL
LANDSCAPE CONSTRUCTION DETAIL

RECONSTRUCTED STONE WALL AND PATH DETAIL

DWG NO.
SDL.8.01

REVISION_A

Drawn	HK
Checked	AC, AN
Approved	JG
Date	JUNE 2023