



QUICK SPECIFICATION

APPLICATION OR TYPICAL LOCATION:	ALL TREES BEING RETAINED WITHIN, OR IN CLOSE PROXIMITY TO A CONSTRUCTION OR DEVELOPMENT SITE. AS DIRECTED BY THE COUNCIL REPRESENTATIVE.
PRODUCT:	NOT APPLICABLE
SUPPLIER:	NOT APPLICABLE
MATERIAL AND FINISH:	NOT APPLICABLE
FIXING / FOOTING:	NOT APPLICABLE
ADDITIONAL OPTIONS:	NOT APPLICABLE
AUSTRALIAN STANDARDS:	AS 4970 PROTECTION OF TREES ON DEVELOPMENT SITES
STANDARD DRAWING CROSS REFERENCES:	SDL.1.02 - TPZ FENCE AND SIGN

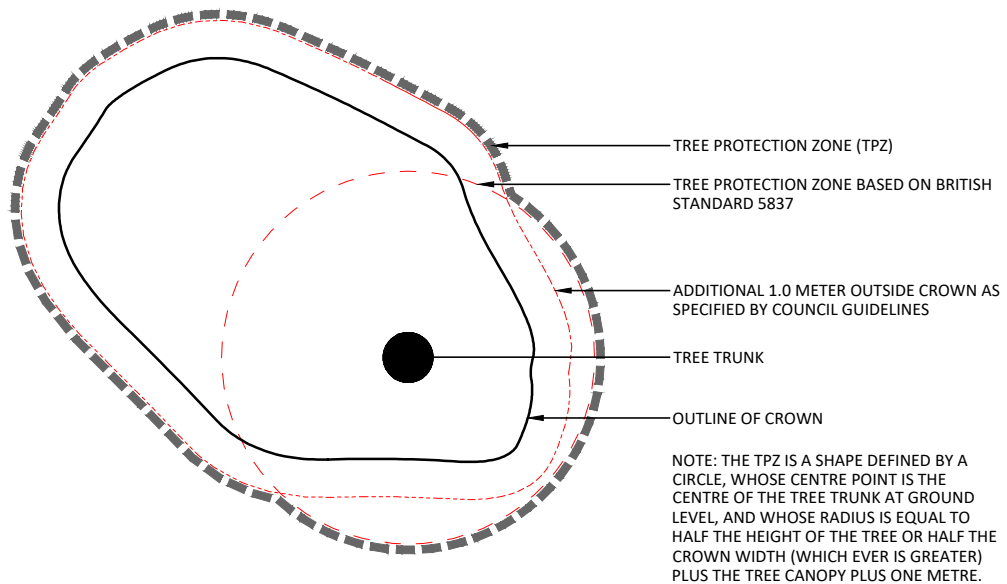

01 TREE PROTECTION ZONE
SCALE: 1:200 @ A4

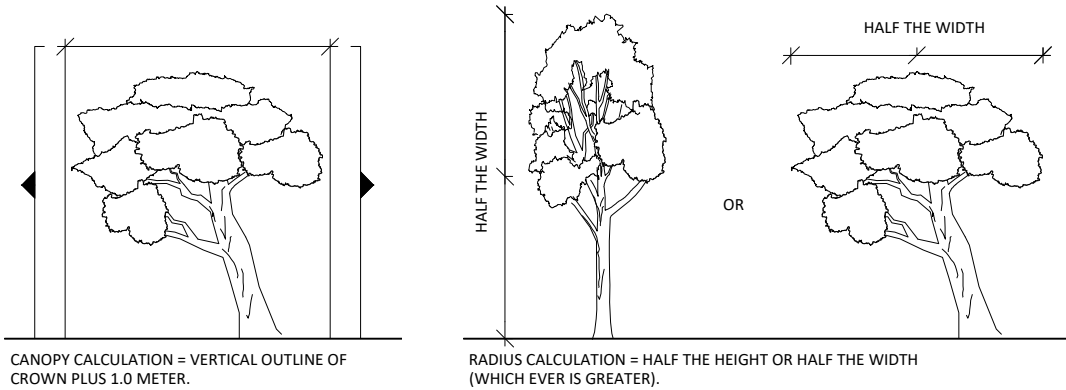

STANDARD DETAIL
LANDSCAPE CONSTRUCTION DETAIL

TREE PROTECTION ZONE (TPZ) DETAIL

DWG NO.
SDL.1.01

REVISION_A

Drawn	HK
Checked	AC, AN
Approved	JG
Date	JUNE 2023