



QUICK SPECIFICATION

APPLICATION OR TYPICAL LOCATION:	PERIMETERS OF PARKS AND RESERVES IN AREAS AS REQUIRED BY ROAD AUTHORITY . TO BE CONFIRMED WITH COUNCIL REPRESENTATIVE
PRODUCT:	140 x 140mm TIMBER BOLLARD
SUPPLIER:	CONTRACTOR TO NOMINATE
MATERIAL AND FINISH:	DRESSED ALL ROUND SEASONED HARDWOOD TIMBER OR WHITE CYPRESS PINE, NATURAL DURABILITY CLASS 2 OR BETTER 2 COATS MINIMUM OF NATURAL LANOLIN OIL
FIXING / FOOTING:	INGROUND CONCRETE FOOTING, AS DETAILED
ADDITIONAL OPTIONS:	NOT APPLICABLE
AUSTRALIAN STANDARDS:	AS 1428.1 DESIGN FOR ACCESS AND MOBILITY AS 1684 RESIDENTIAL TIMBER FRAMING CONSTRUCTION
STANDARD DRAWING CROSS REFERENCES:	SDL.2.01 - TIMBER BOLLARD

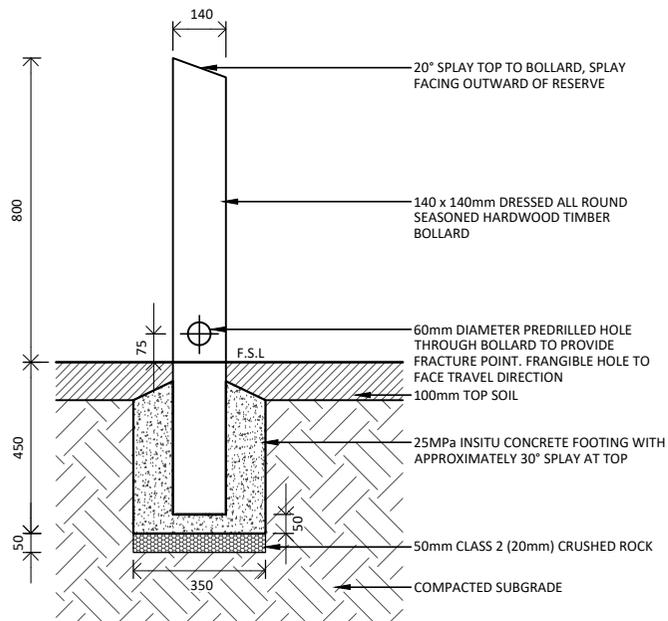

01 FRANGIBLE TIMBER BOLLARD - SECTION
SCALE: 1:20 @ A4

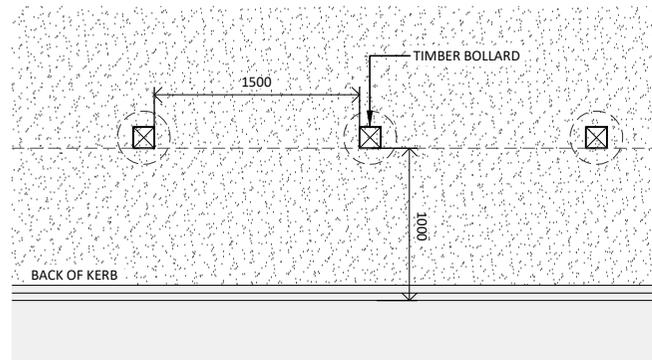

02 FRANGIBLE TIMBER BOLLARD ALONG EDGE OF ROAD - PLAN
SCALE: 1:50 @ A4



STANDARD DETAIL
LANDSCAPE CONSTRUCTION DETAIL

FRANGIBLE TIMBER BOLLARD DETAIL

DWG NO.
SDL.2.03

REVISION_A

Drawn	HK
Checked	AC, AN
Approved	JG
Date	JUNE 2023