



QUICK SPECIFICATION

APPLICATION OR TYPICAL LOCATION:	TO BE CONFIRMED WITH COUNCIL REPRESENTATIVE
PRODUCT:	40NB DIAMETER GALVANISED PIPE STRAINER POST
SUPPLIER:	CONTRACTOR TO NOMINATE
MATERIAL AND FINISH:	POSTS: 40NB (OD48.3mm) GALVANISED STEEL, POWDERCOATED BLACK RAILS: 40NB (OD48.3mm) GALVANISED STEEL, POWDERCOATED BLACK CHAIN WIRE MESH: 50 X 3.15 HEAVY DUTY GALVANISED STEEL WITH PVC COATING
FIXING / FOOTING:	INGROUND CONCRETE FOOTING
ADDITIONAL OPTIONS:	NOT APPLICABLE
AUSTRALIAN STANDARDS:	AS 1725.1 CHAIN LINK FABRIC FENCING, PART 1: SECURITY FENCES AND GATES
STANDARD DRAWING CROSS REFERENCES:	

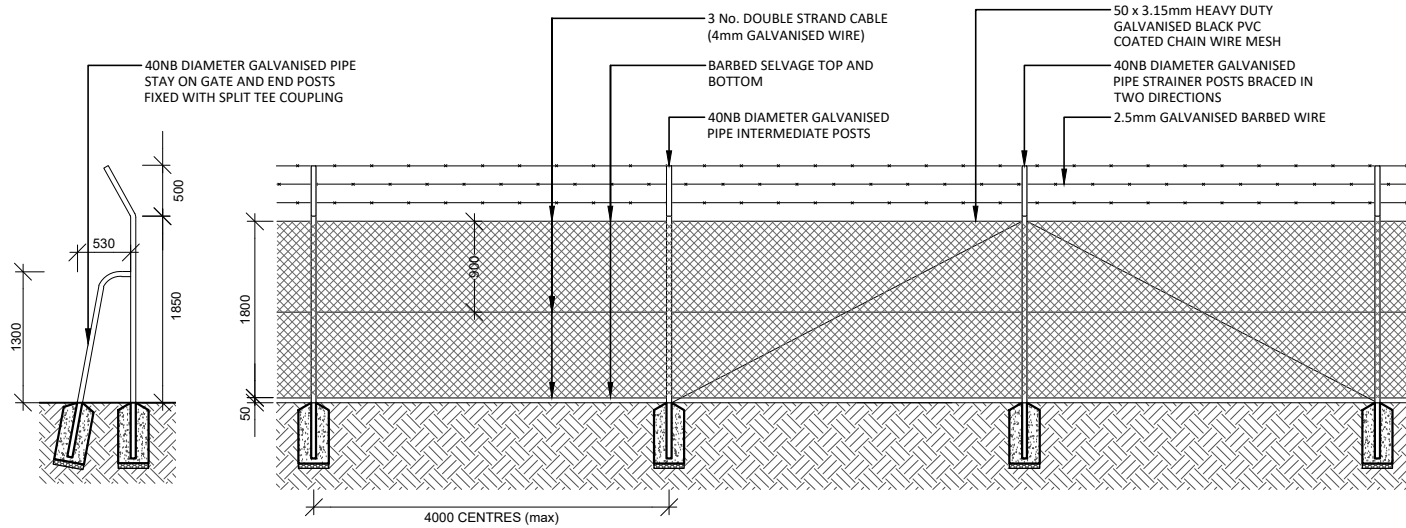

01 POST AND STARINER POSTS ASSEMBLY - SECTION
SCALE: 1:75 @ A4

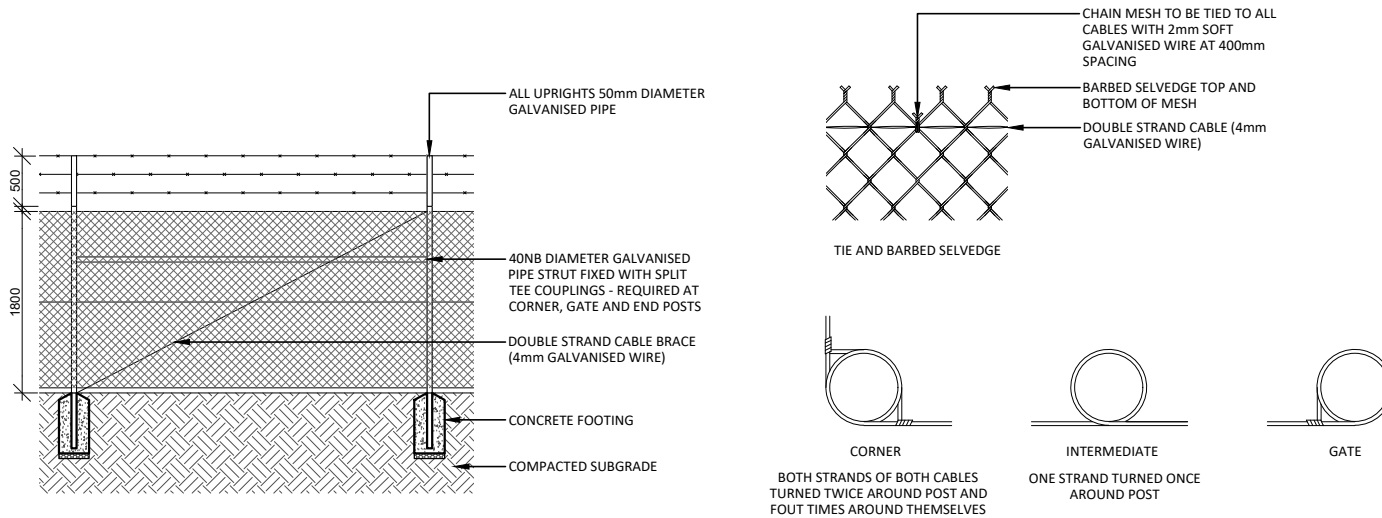

02 CORNER, GATE OR END POSTS ASSEMBLY - SECTION
SCALE: 1:75 @ A4



STANDARD DETAIL
LANDSCAPE CONSTRUCTION DETAIL

GALVANISED POST AND CHAIN MESH SECURITY FENCE DETAIL

DWG NO.
SDL.2.08

REVISION_A

Drawn	HK
Checked	AC, AN
Approved	JG
Date	JUNE 2023