


QUICK SPECIFICATION

APPLICATION OR TYPICAL LOCATION:	TO BE CONFIRMED WITH COUNCIL REPRESENTATIVE
PRODUCT:	1100mm HIGH TEMP HESSIAN FENCE
SUPPLIER:	CONTRACTOR TO NOMINATE
MATERIAL AND FINISH:	1800 x 38 x 38mm HARDWOOD TIMBER STAKES
FIXING / FOOTING:	INGROUND CONCRETE FOOTING
ADDITIONAL OPTIONS:	NOT APPLICABLE
AUSTRALIAN STANDARDS:	
STANDARD DRAWING CROSS REFERENCES:	

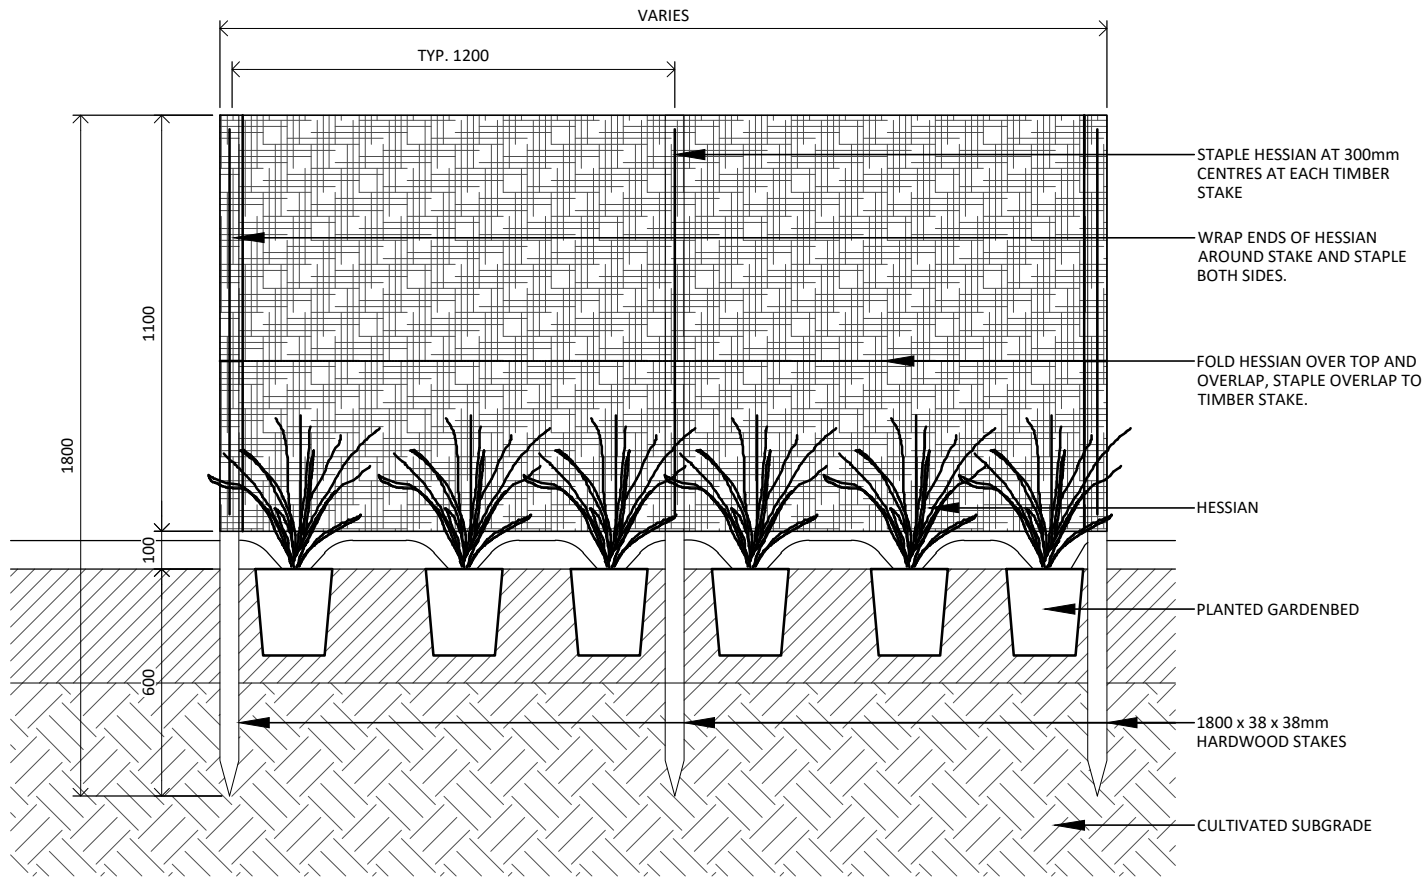

01 TEMP HESSIAN/ BUNTING FENCE - SECTION
SCALE: 1:40 @ A4

Drawn	HK
Checked	AC, AN
Approved	JG
Date	JUNE 2023



STANDARD DETAIL
LANDSCAPE CONSTRUCTION DETAIL

TEMP HESSIAN/ BUNTING FENCE DETAIL

DWG NO.
SDL.2.16

REVISION_A