


QUICK SPECIFICATION

| | |
|------------------------------------|---|
| APPLICATION OR TYPICAL LOCATION: | TO BE CONFIRMED WITH COUNCIL REPRESENTATIVE |
| PRODUCT: | 2400mm HIGH GALVANISED PIPE GATE |
| SUPPLIER: | CONTRACTOR TO NOMINATE |
| MATERIAL AND FINISH: | <p>POSTS: DN50 (60.3 O.D.) x 3.6mm WALL THICKNESS MEDIUM GRADE GALVANIZED STEEL WITH POWDER COATED GLOSS BLACK FINISH. DN40 (48.3 O.D.) - 3.20mm WALL THICKNESS MEDIUM GRADE</p> <p>GATE: 50 x 3.15mm HEAVY DUTY GALVANISED STEEL WITH BLACK PVC COATING</p> <p>WIRE: 2.00mm CORE WIRE WITH FUSE BONDED BLACK PVC COATING LACED THROUGH EACH DIAMOND TO SECURE CHAIN MESH TO GATE FRAME</p> |
| FIXING / FOOTING: | INGROUND CONCRETE FOOTING |
| ADDITIONAL OPTIONS: | NOT APPLICABLE |
| AUSTRALIAN STANDARDS: | AS 1725.5 CHAIN LINK FABRIC FENCING SPORTS GROUND FENCING |
| STANDARD DRAWING CROSS REFERENCES: | |

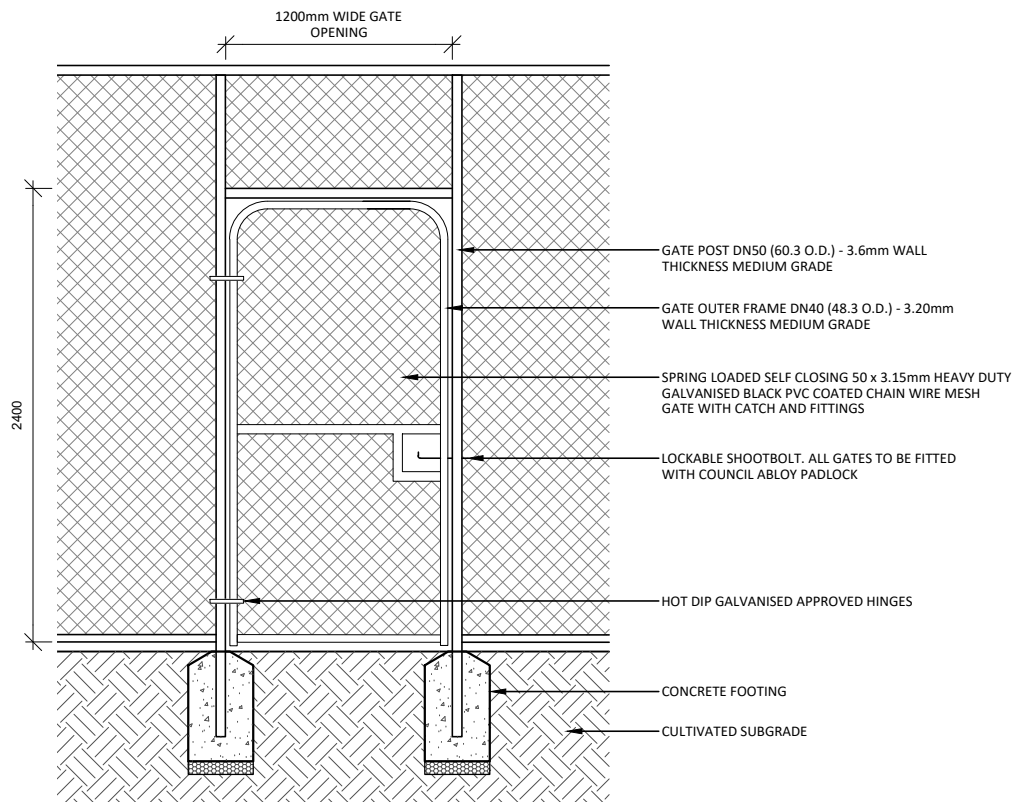

01 POST AND CHAIN MESH GATE - SECTION
SCALE: 1:40 @A3

| | |
|----------|-----------|
| Drawn | HK |
| Checked | AC, AN |
| Approved | JG |
| Date | JUNE 2023 |



STANDARD DETAIL
LANDSCAPE CONSTRUCTION DETAIL

POST AND CHAIN MESH GATE DETAIL

DWG NO.
SDL.2.19

REVISION_A