

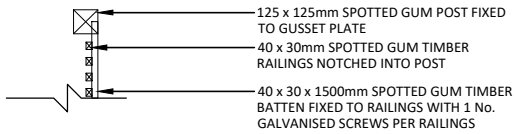


QUICK SPECIFICATION

APPLICATION OR TYPICAL LOCATION:	TO BE CONFIRMED WITH COUNCIL REPRESENTATIVE
PRODUCT:	1800mm HIGH FENCING
SUPPLIER:	CONTRACTOR TO NOMINATE
MATERIAL AND FINISH:	SPOTTED GUM TIMBER RAILINGS, POST AND BATTENS
FIXING / FOOTING:	INGROUND CONCRETE FOOTING
ADDITIONAL OPTIONS:	NOT APPLICABLE
AUSTRALIAN STANDARDS:	
STANDARD DRAWING CROSS REFERENCES:	

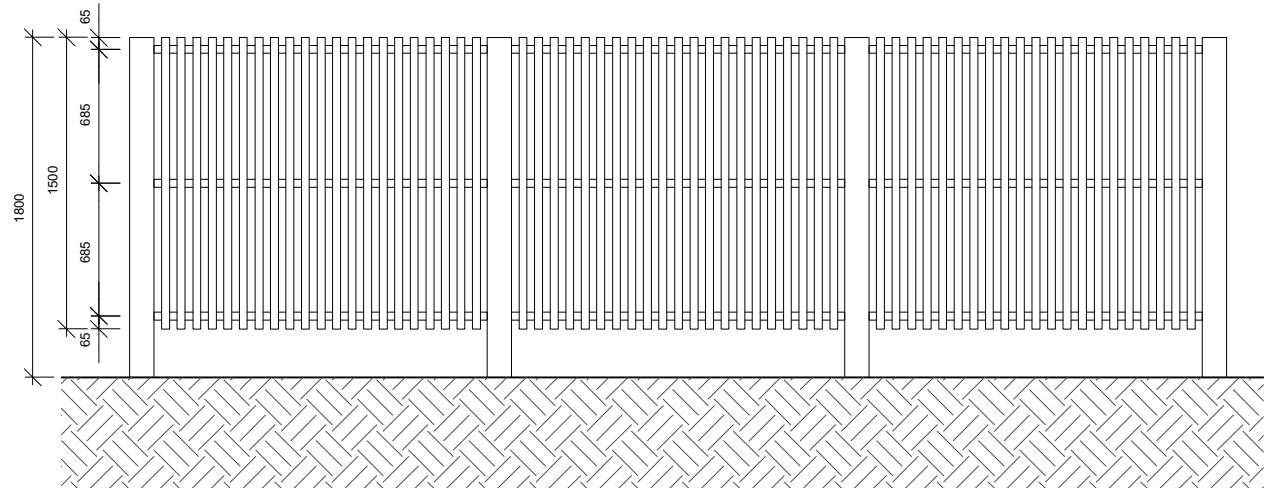

01 ELECTRICAL KIOSK SCREEN FENCING - PLAN
SCALE: 1:40 @ A4

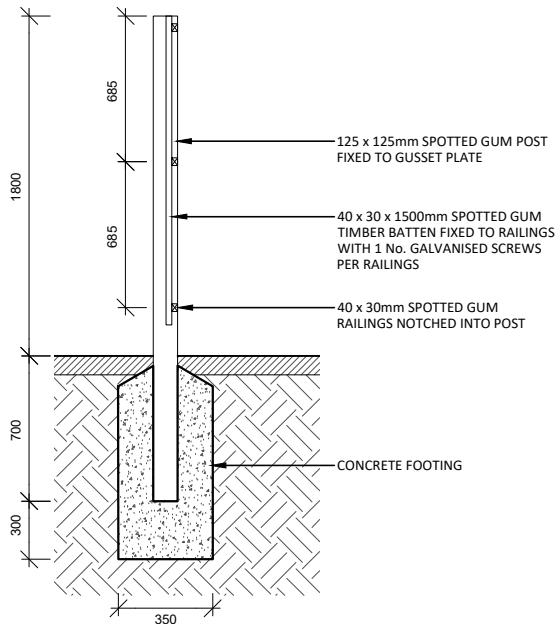

02 ELECTRICAL KIOSK SCREEN FENCING - SECTION
SCALE: 1:40 @ A4

Drawn	HK
Checked	AC, AN
Approved	JG
Date	JUNE 2023



STANDARD DETAIL
LANDSCAPE CONSTRUCTION DETAIL

ELECTRICAL KIOSK SCREEN FENCING DETAIL

DWG NO.
SDL.2.23

REVISION_A