


QUICK SPECIFICATION

APPLICATION OR TYPICAL LOCATION:	PARKS AND PUBLIC SPACES
PRODUCT:	TM-4035
SUPPLIER:	COMMERCIAL SYSTEMS AUSTRALIA
MATERIAL AND FINISH:	BLACK POWDER COATED MINIMUM 12mm HOT DIPPED GALVANISED DYNABOLTS WITH SHEAR NUTS
FIXING / FOOTING:	BOLT DOWN FIXING, INGROUND CONCRETE FOOTING
ADDITIONAL OPTIONS:	OR SIMILAR APPROVED
AUSTRALIAN STANDARDS:	AS 1428.1 DESIGN FOR ACCESS AND MOBILITY
STANDARD DRAWING CROSS REFERENCES:	SDL.3.01 - CONCRETE PATH

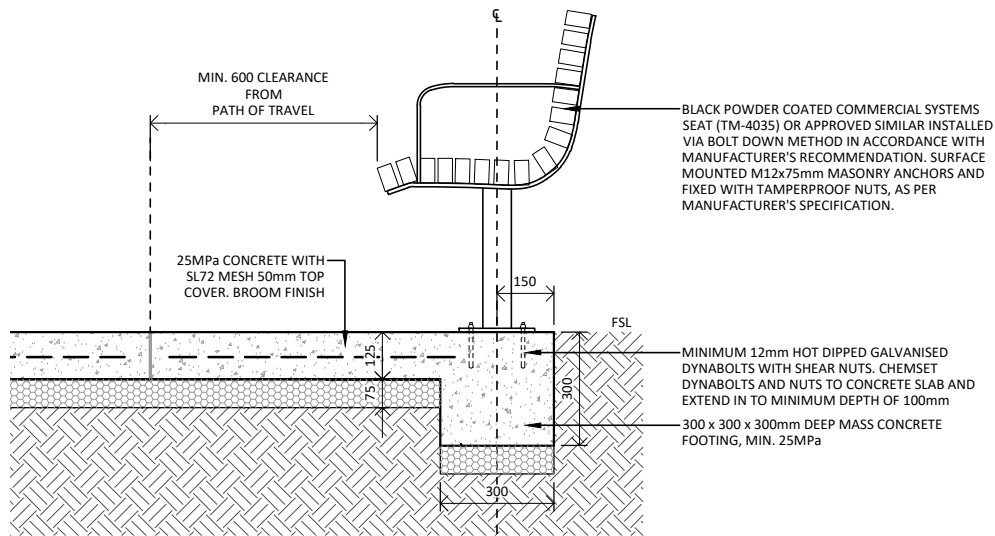

01 TIMBER SEAT - SECTION
SCALE: 1:20 @ A4



STANDARD DETAIL
LANDSCAPE CONSTRUCTION DETAIL

TIMBER SEAT DETAIL

DWG NO.
SDL.7.02

REVISION_A

Drawn	HK
Checked	AC, AN
Approved	JG
Date	JUNE 2023