


<b>QUICK SPECIFICATION</b>	
APPLICATION OR TYPICAL LOCATION:	PARKS AND PUBLIC SPACES
PRODUCT:	TM-4324
SUPPLIER:	
MATERIAL AND FINISH:	BLACK POWDER COATED MIN. 12mm HOT DIPPED GALVANISED DYNABOLTS WITH SHEAR NUTS
FIXING / FOOTING:	BOLT DOWN FIXING, AS DETAILED
ADDITIONAL OPTIONS:	OR SIMILAR APPROVED
AUSTRALIAN STANDARDS:	
STANDARD DRAWING CROSS REFERENCES:	SDL.3.01 - TYPICAL CONCRETE PATH

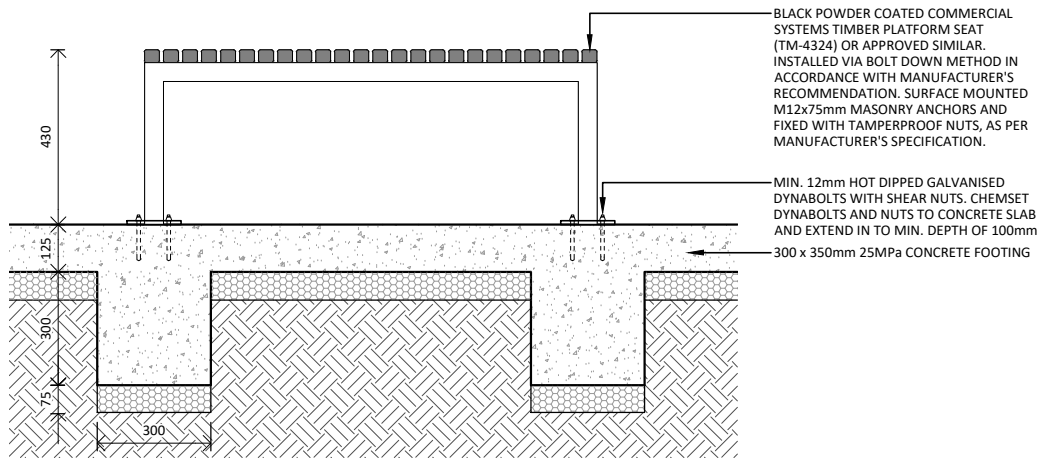

01 TIMBER PLATFORM SEAT - SECTION  
SCALE: 1:20 @ A4

Drawn	HK
Checked	AC, AN
Approved	JG
Date	JUNE 2023



STANDARD DETAIL  
LANDSCAPE CONSTRUCTION DETAIL

**TIMBER PLATFORM SEAT DETAIL**

DWG NO.  
**SDL.7.03**

REVISION\_A