


02 TIMBER PICNIC SETTING - SECTION
SCALE: 1:20 @ A4

QUICK SPECIFICATION

APPLICATION OR TYPICAL LOCATION:	PARKS AND PUBLIC SPACES
PRODUCT:	TM-4054-53
SUPPLIER:	
MATERIAL AND FINISH:	BLACK POWDER COATED MIN. 12mm HOT DIPPED GALVANISED DYNABOLTS WITH SHEAR NUTS
FIXING / FOOTING:	BOLT DOWN FIXING, INGROUND CONCRETE FOOTING
ADDITIONAL OPTIONS:	OR SIMILAR APPROVED
AUSTRALIAN STANDARDS:	
STANDARD DRAWING CROSS REFERENCES:	SDL.3.01 - CONCRETE PATH

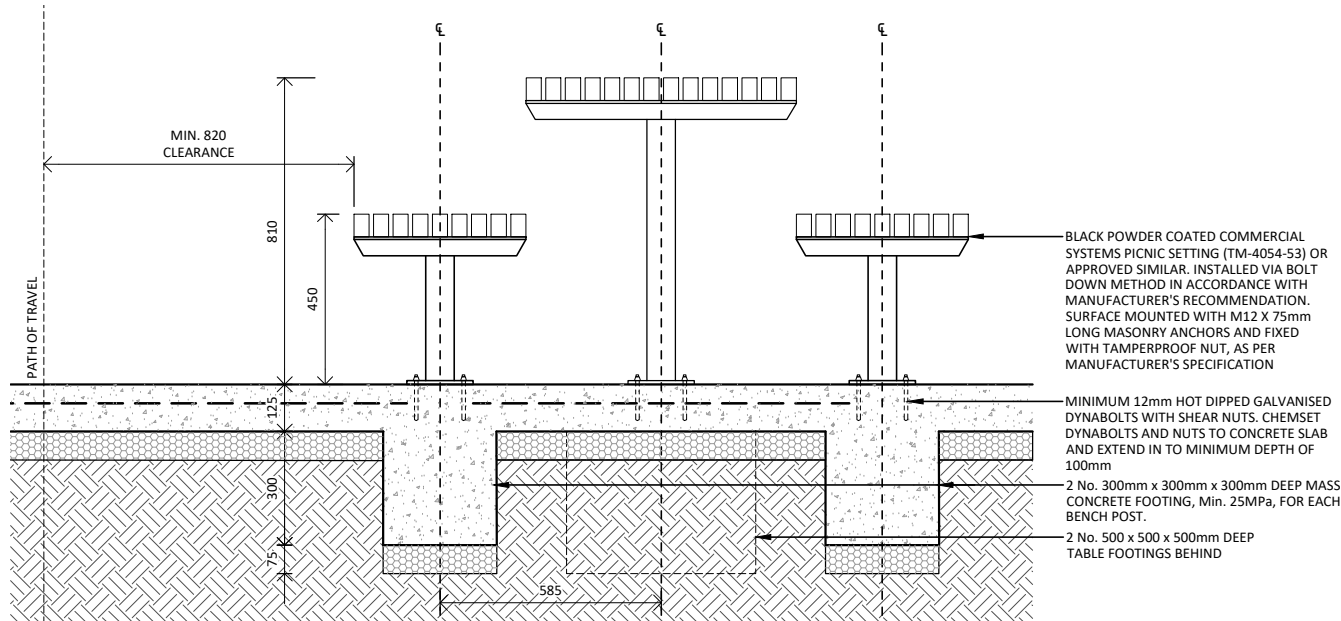

02 TIMBER PICNIC SETTING - SECTION
SCALE: 1:20 @ A4

Drawn	HK
Checked	AC, AN
Approved	JG
Date	JUNE 2023



STANDARD DETAIL
LANDSCAPE CONSTRUCTION DETAIL

TIMBER PICNIC SETTING DETAIL

DWG NO.
SDL.7.04

REVISION_A