


## QUICK SPECIFICATION

APPLICATION OR TYPICAL LOCATION:	PARKS AND PUBLIC SPACES
PRODUCT:	WHITTLESEA 'BN30' BIN ENCLOSURE
SUPPLIER:	URBAN DESIGN GROUP
MATERIAL AND FINISH:	MILD STEEL BODY, POWDERCOATED 'DUNE' LASER CUT LOGO STAINLESS STEEL LID AND SPLASH SURROUND 120L IN GENERAL APPLICATION 240L IN COMMERCIAL APPLICATION AND REGIONAL OPEN SPACES
FIXING / FOOTING:	AS PER MANUFACTURER'S RECOMMENDATION
ADDITIONAL OPTIONS:	NOT APPLICABLE
AUSTRALIAN STANDARDS:	
STANDARD DRAWING CROSS REFERENCES:	SDL.3.01 - CONCRETE PATH

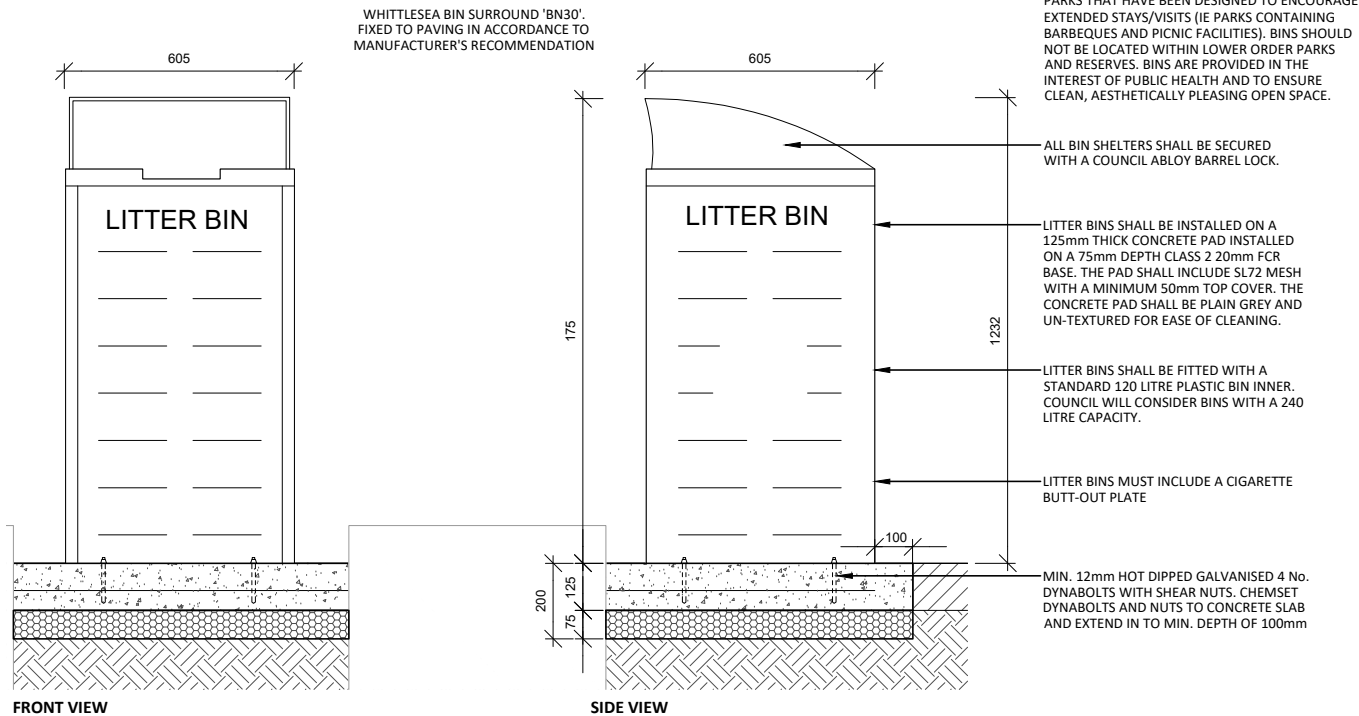

01 BIN ENCLOSURE - SECTION  
SCALE: 1:20 @ A4



STANDARD DETAIL  
LANDSCAPE CONSTRUCTION DETAIL  
**BIN ENCLOSURE DETAIL**

DWG NO.  
**SDL.7.06**

REVISION\_A

Drawn	HK
Checked	AC, AN
Approved	JG
Date	JUNE 2023